




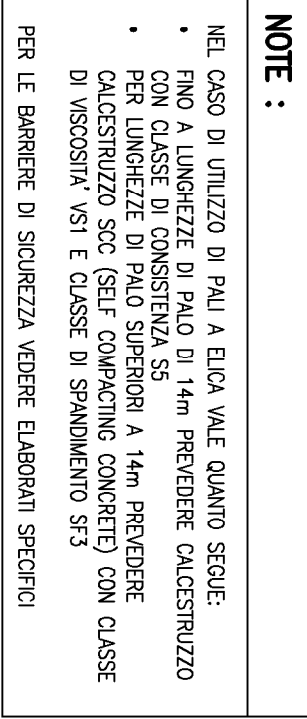

1000

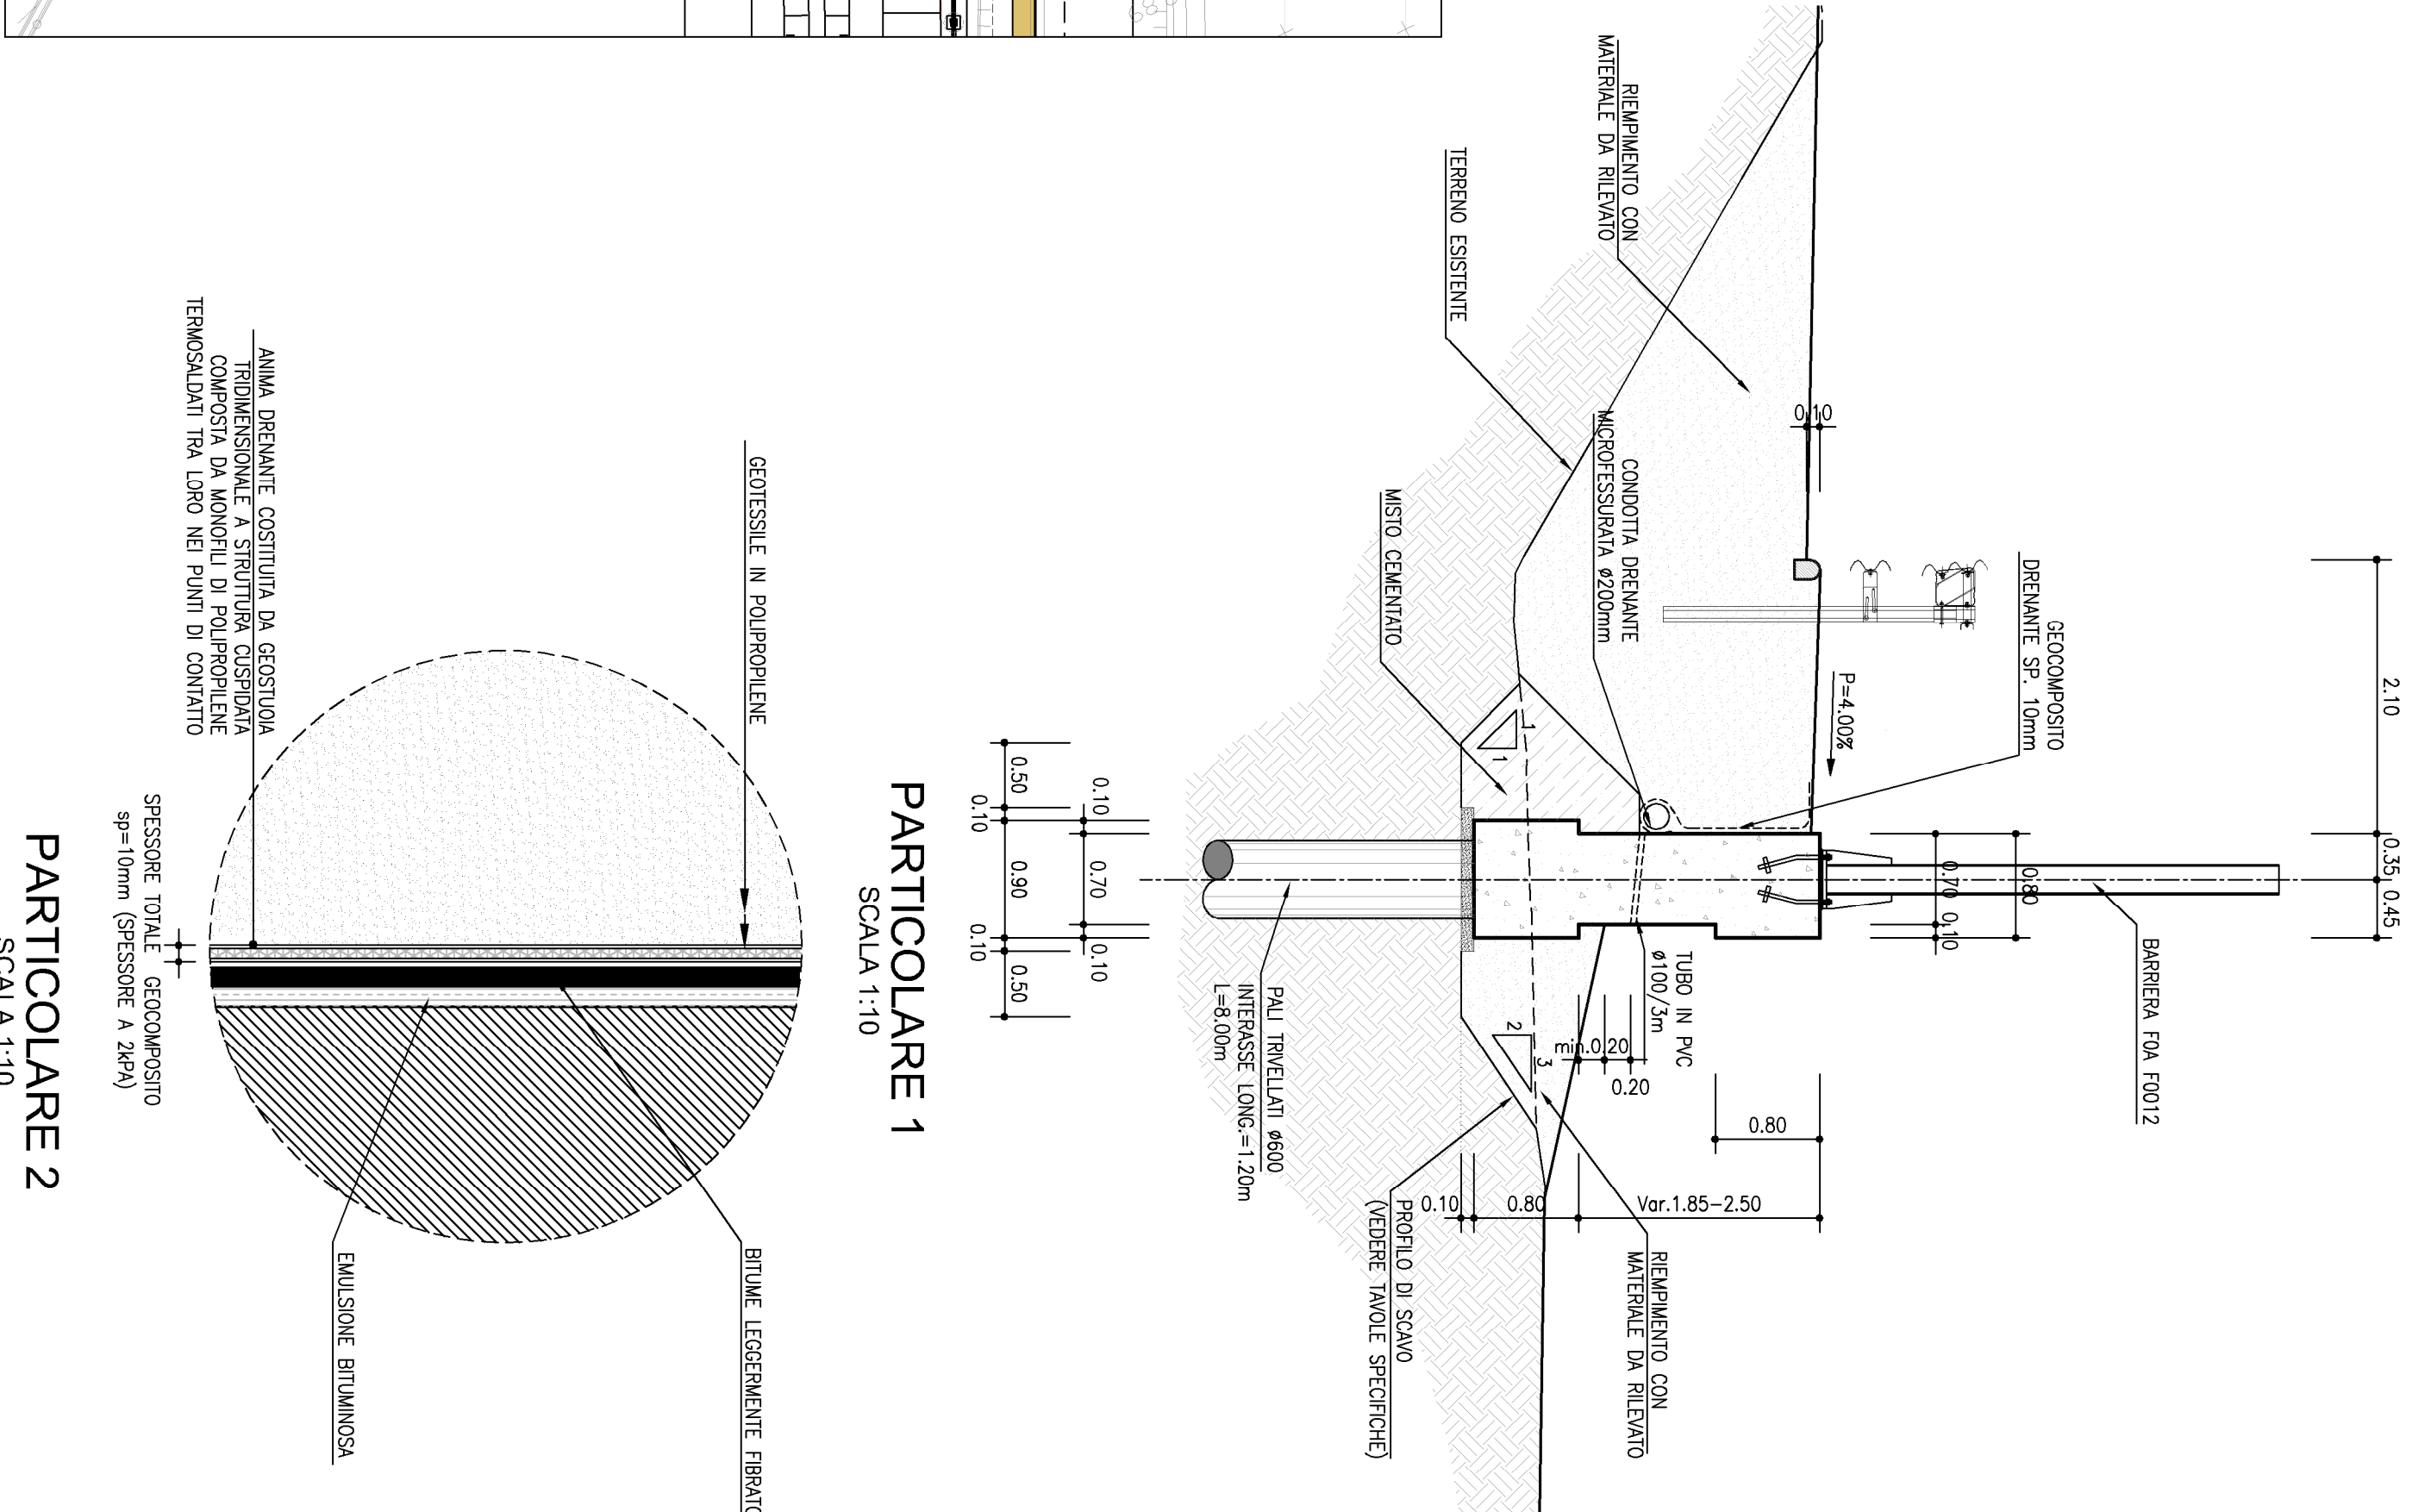

X

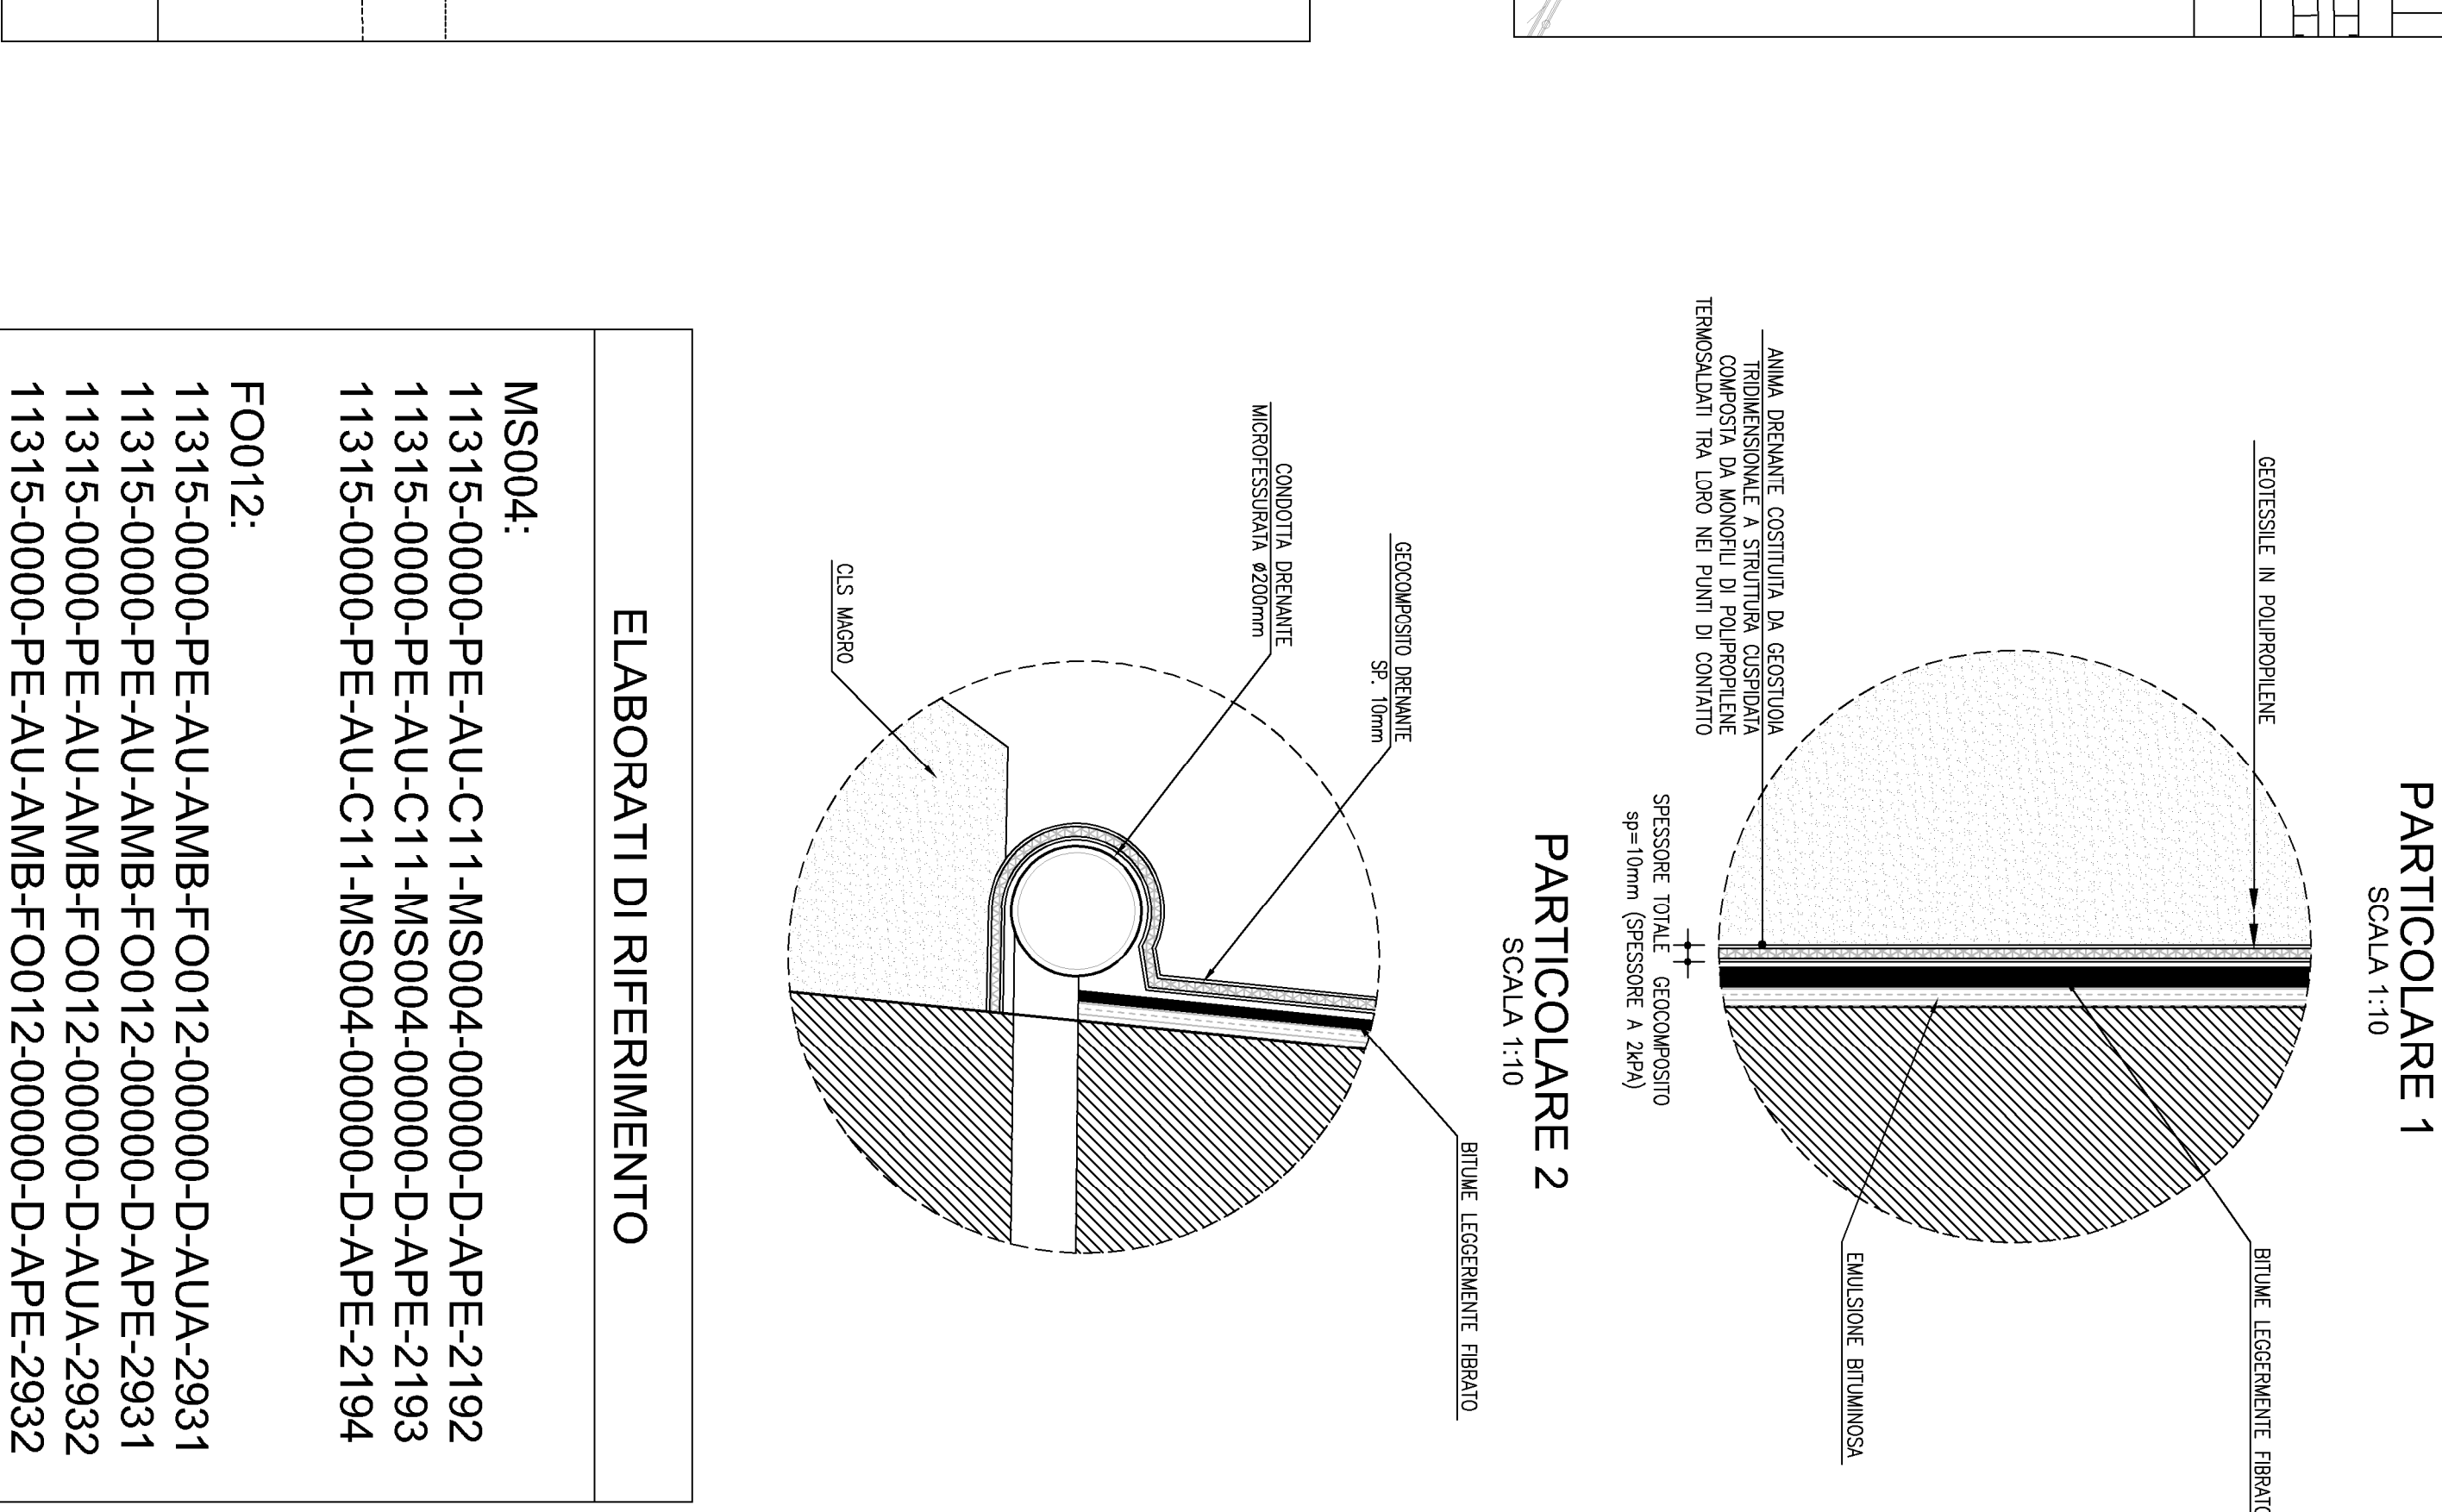

SEZIONE B - Pk 97+150.00 - FASE FINALE 1:200

