


PIANTA D'ASSIEME 1:500



MS106:
111315-0000-PE-AU-C11-MS006-00000-D-APE-2461-0
111315-0000-PE-AU-C11-MS006-00000-D-APE-2462-0
111315-0000-PE-AU-C11-MS006-00000-D-APE-2463-0
111315-0000-PE-AU-C11-MS006-00000-D-APE-2464-0
111315-0000-PE-AU-C11-MS006-00000-D-APE-2465-0
FO018:
111315-0000-PE-AU-AMB-FO018-00000-D-AUA-2992-0
111315-0000-PE-AU-AMB-FO018-00000-D-APE-2992-0

PIANTA FONDAZIONI 1:200

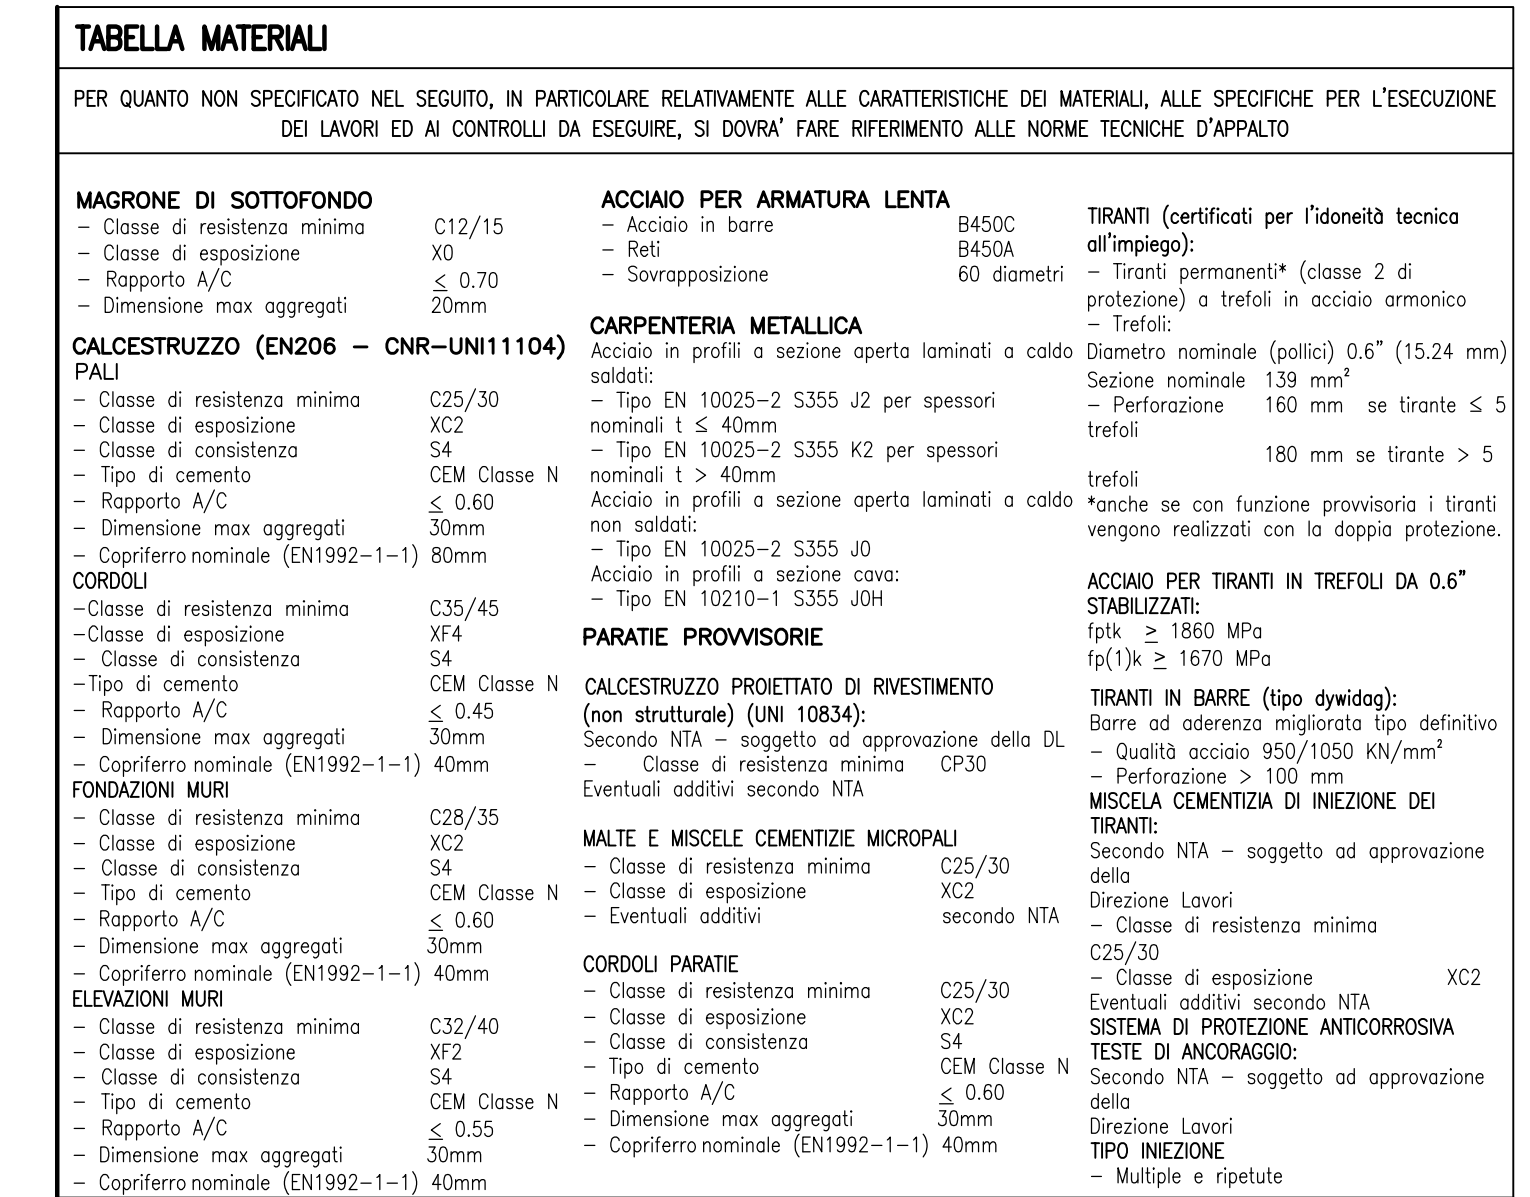

autostrade // *per l'italia*

AUTOSTRADA (A13) : BOLOGNA-PADOVA

AMPLIAMENTO ALLA TERZA CORSIA
TRATTO : MONSELICE - PADOVA SUD

PROGETTO ESECUTIVO

AUTOSTRADA A13

CORPO STRADALE 12-pk98+200/100+396 L=2196 m

Muro di sostegno N L=101m pk99+489/99+590

Planimetria di progetto e prospettiva

VISTO DEL COMMITTENTE <i>autostrete//per l'Italia</i> IL RESPONSABILE UNIPOL DEL PROCEDIMENTO  Roberto Tassinari	VISTO DEL CONCEDENTE  Ministero delle Infrastrutture e della mobilità sostenibile COMITATO PER LA PROTEZIONE, L'AMBIENTAMENTO E IL TRASPORTO ALTERNATIVO IL RESPONSABILE
--	--