

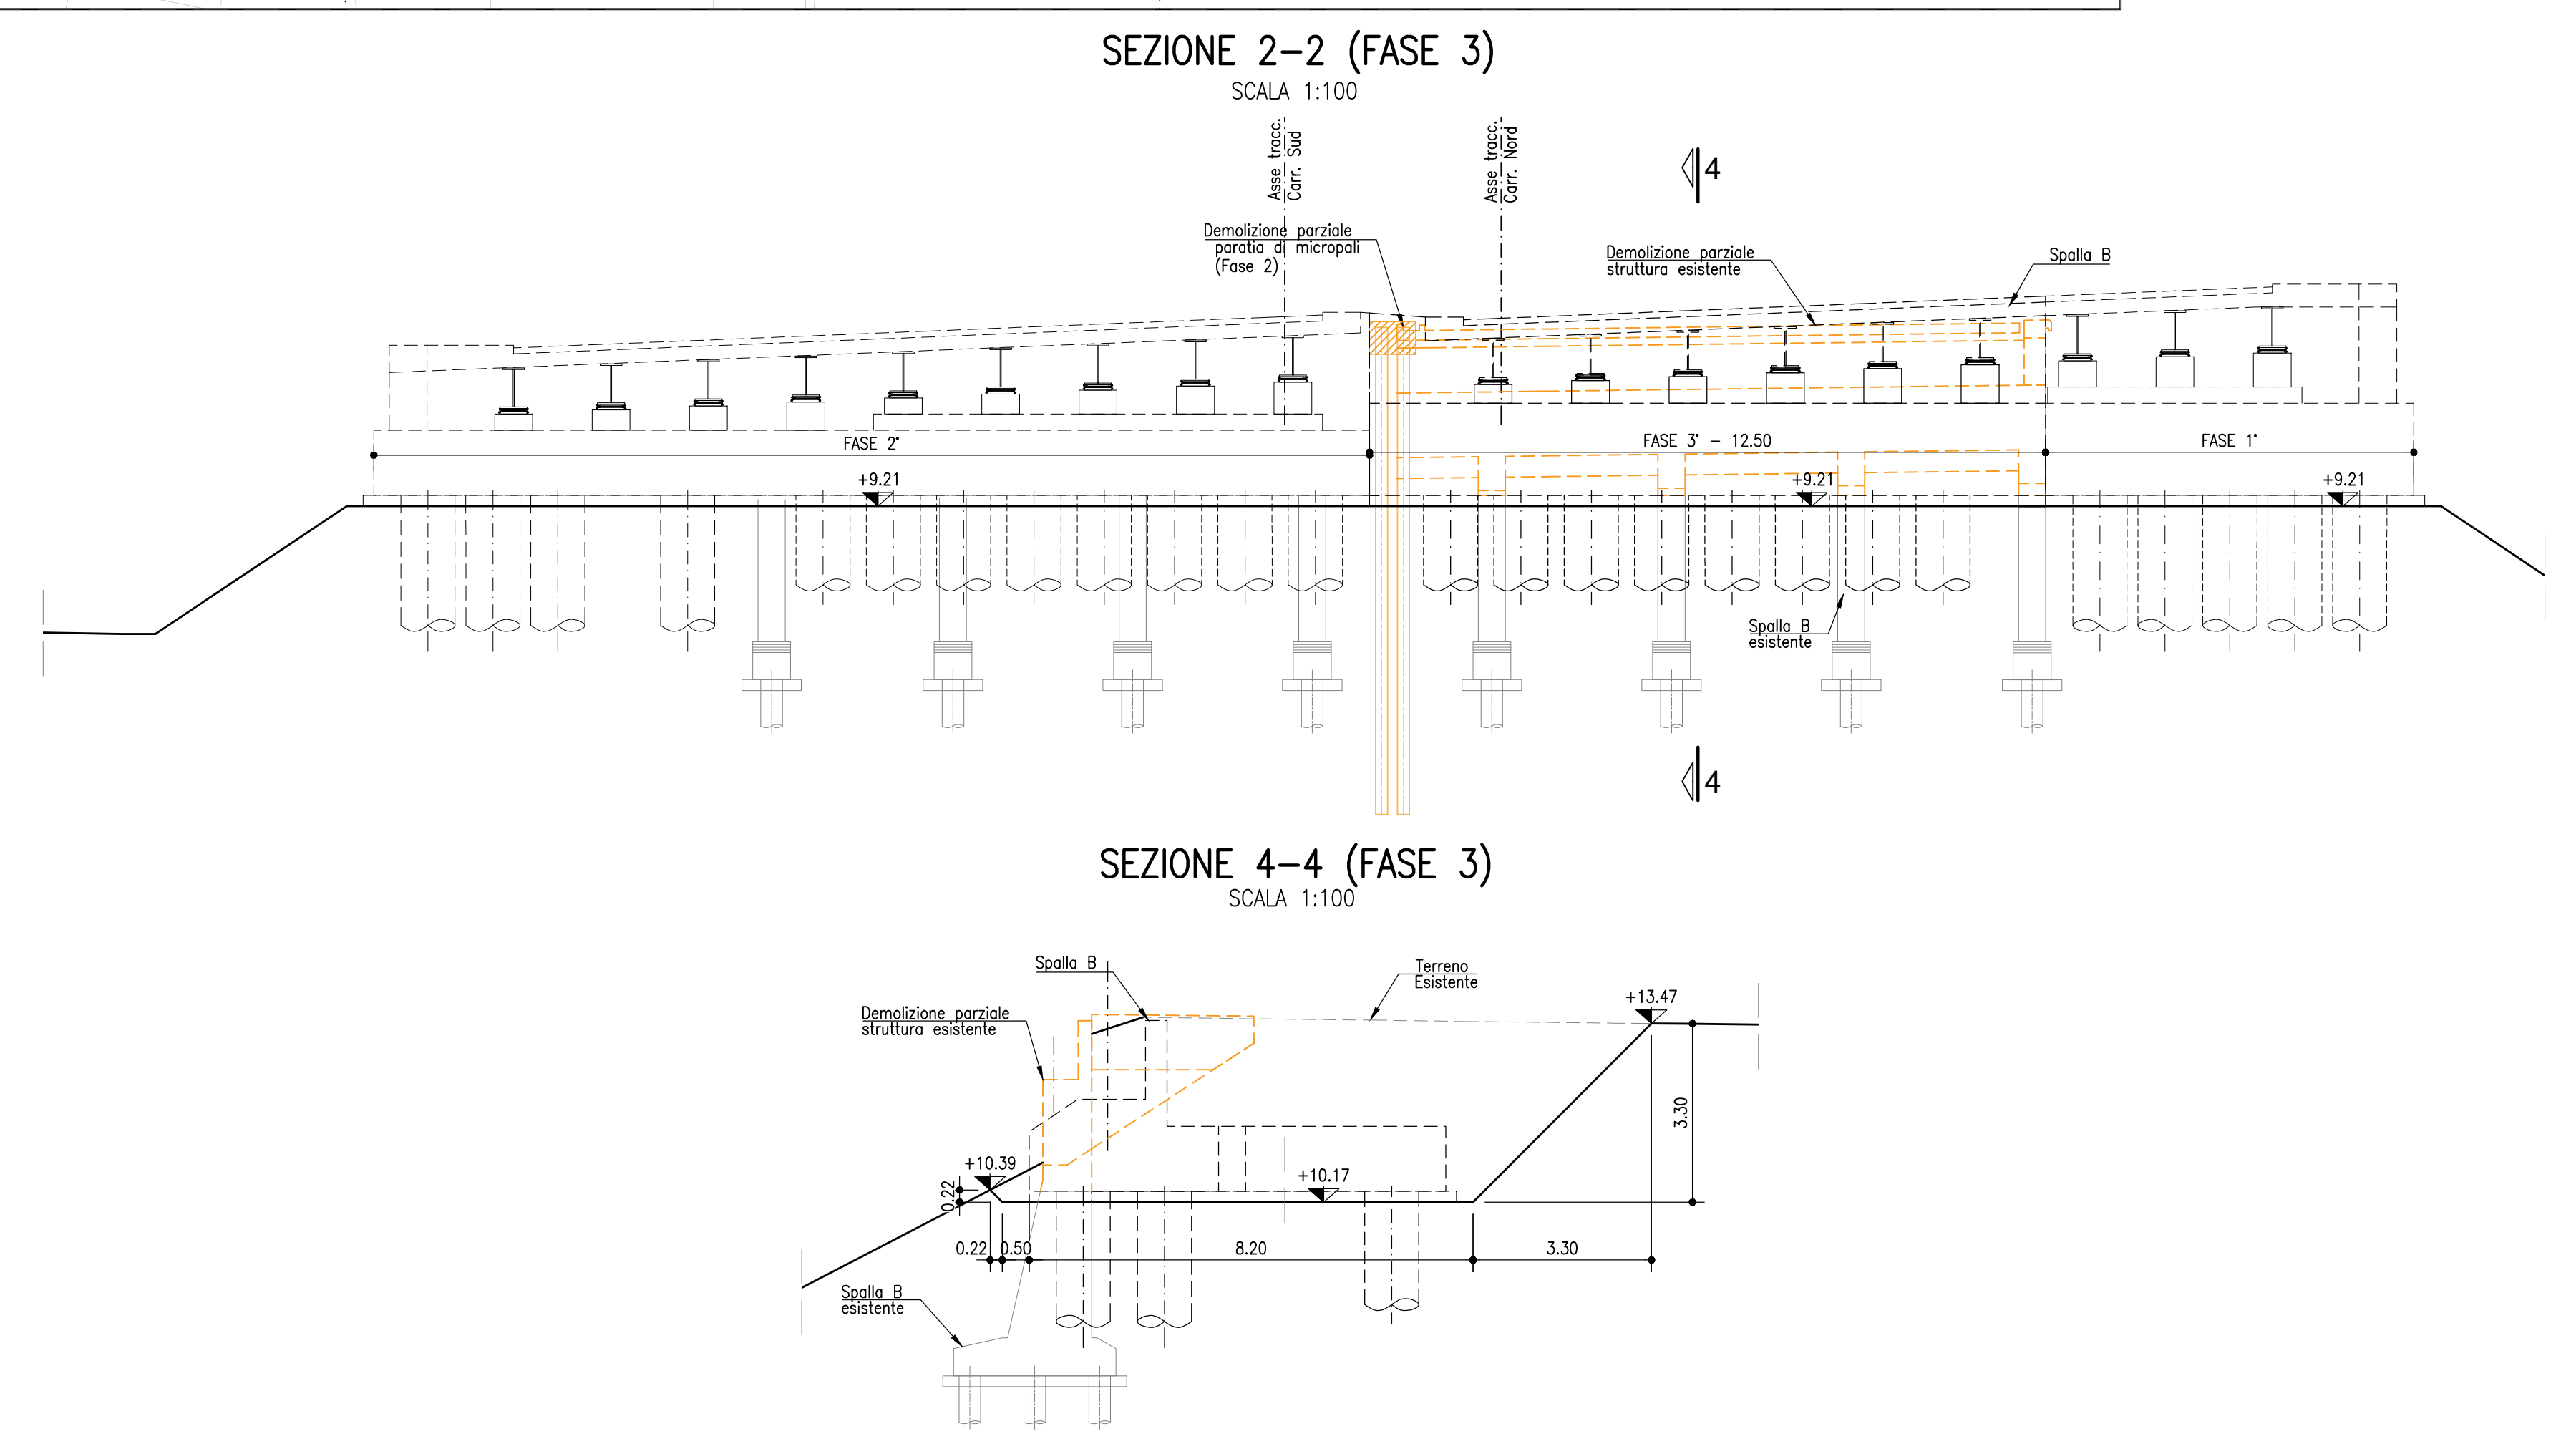


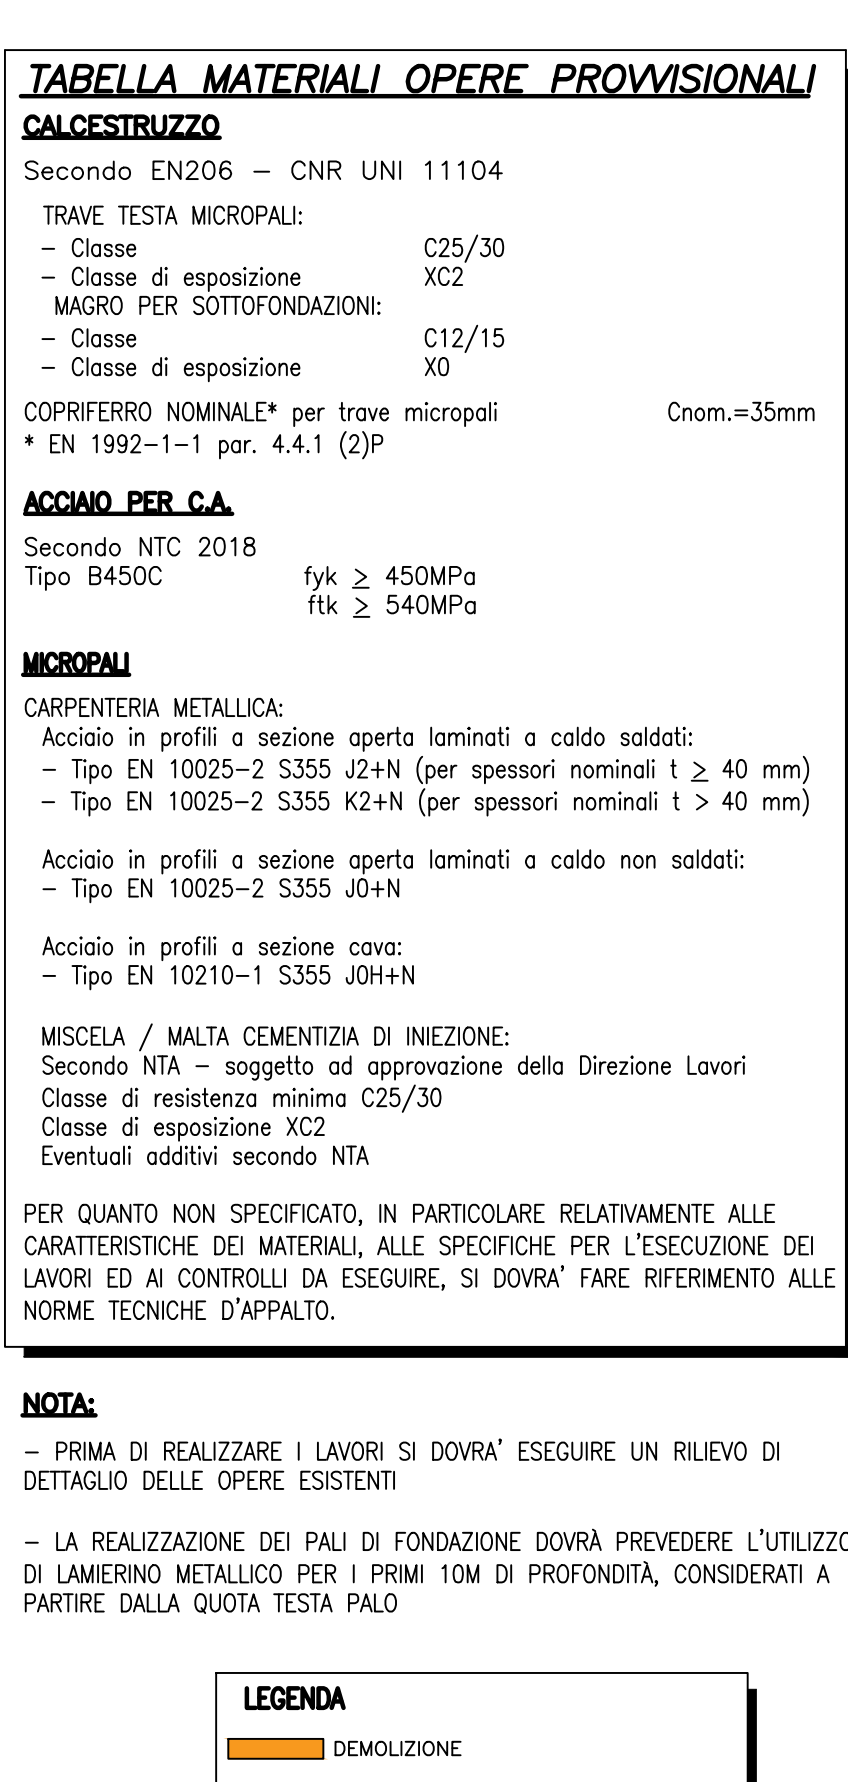

DATI DI TRACCIAMENTO			DATI DI TRACCIAMENTO		
FONDAZIONE - FASE 3			PAU - FASE 3		
PUNTI	X	Y	PUNTI	X	Y
F1	9889.38	3001128.97	PA1	98939.65	300124.62
F2	98904.03	3001127.27	PA2	98944.01	3001121.61
F3	98940.56	3001127.27	PA3	98940.71	3001128.98
F4	98938.46	3001124.21	PA4	98941.78	3001128.25
F5	98939.70	3001123.37	PA5	98942.85	3001127.51
F6	98941.80	3001126.41	PA6	98943.92	3001126.77
F7	98942.48	3001126.55	PA7	98944.99	3001126.03
F8	98944.80	3001124.95	PA8	98946.06	3001125.29
F9	98946.92	3001126.35	PA9	98947.13	3001124.56
F10	98942.82	3001121.21	PA10	98948.20	3001123.82
F11	98944.06	3001120.36	PA11	98950.93	3001172.70
F12	98946.16	3001123.51	PA12	98957.00	3001171.19
F13	98948.85	3001123.43	PA13	98970.57	3001170.77
F14	98951.16	3001121.45	PA14	98973.44	3001170.49
F15	98949.19	3001121.78	PA15	98975.99	3001169.75
F16	98951.25	3001124.76	PA16	98976.29	3001162.60
F17	98950.93	3001131.85	PA17	98977.36	3001168.28
F18	98958.28	3001171.50	PA18	98978.63	3001167.43
F19	98970.27	3001173.38	PA19	98979.47	3001175.37
F20	98971.62	3001173.44	PA20	98978.83	3001177.36
F21	98972.32	3001173.57			
F22	98973.42	3001176.62			
F23	98975.86	3001175.77			
F24	98973.56	3001172.72			
F25	98973.68	3001172.02			
F26	98975.79	3001170.43			
F27	98976.68	3001170.56			
F28	98976.78	3001170.76			
F29	98980.02	3001172.66			
F30	98977.92	3001169.01			
F31	98978.05	3001166.72			
F32	98986.35	3001167.43			
F33	98980.70	3001167.49			
F34	98978.57	3001164.40			

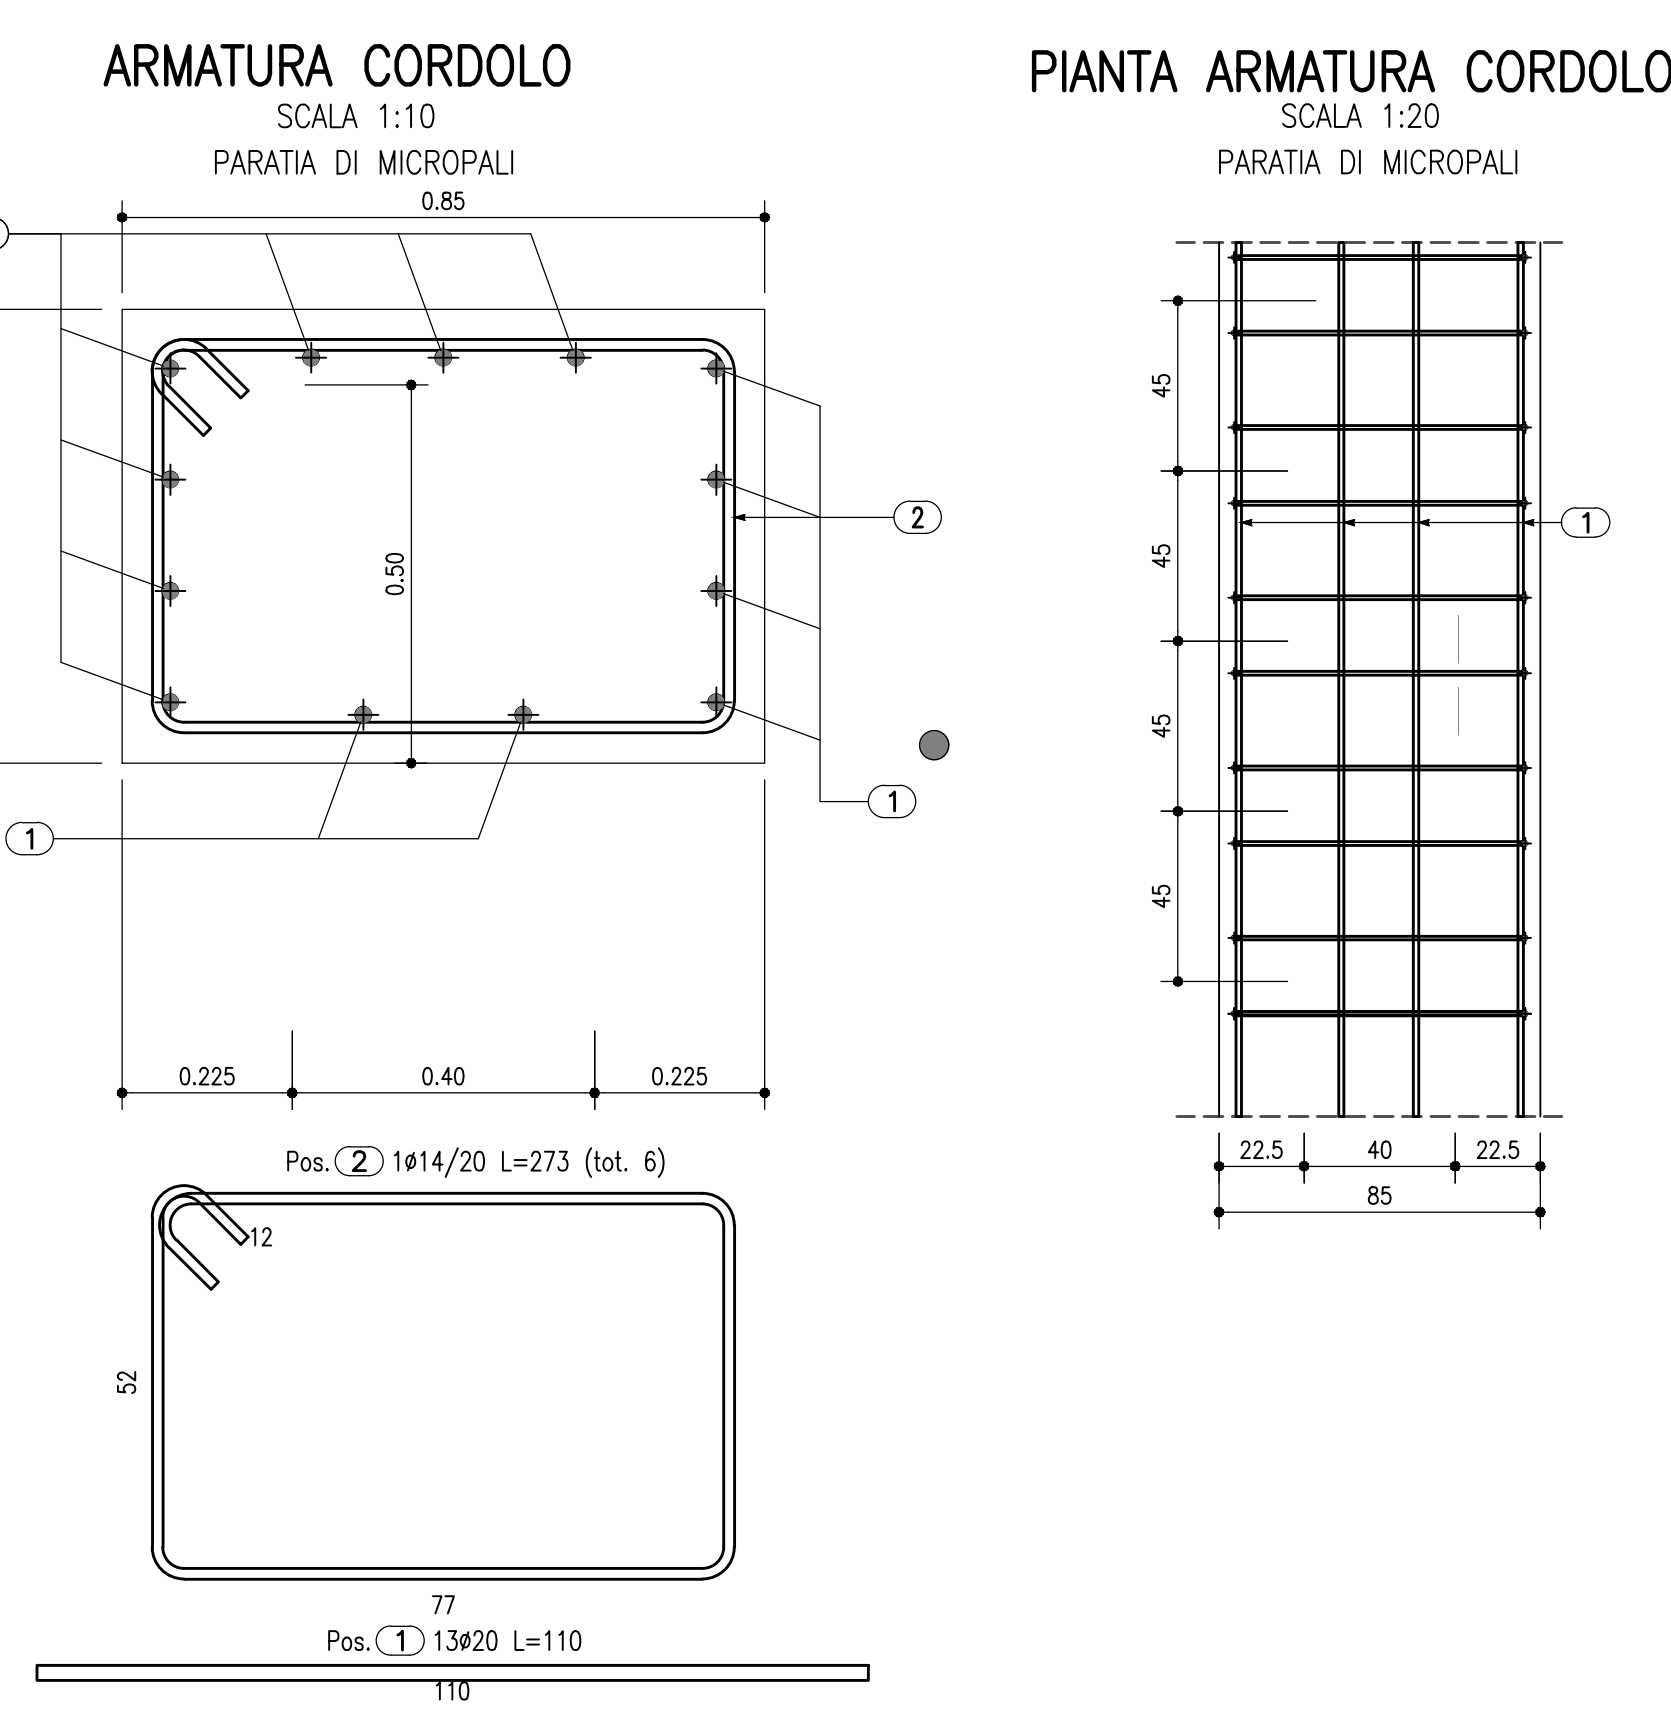