
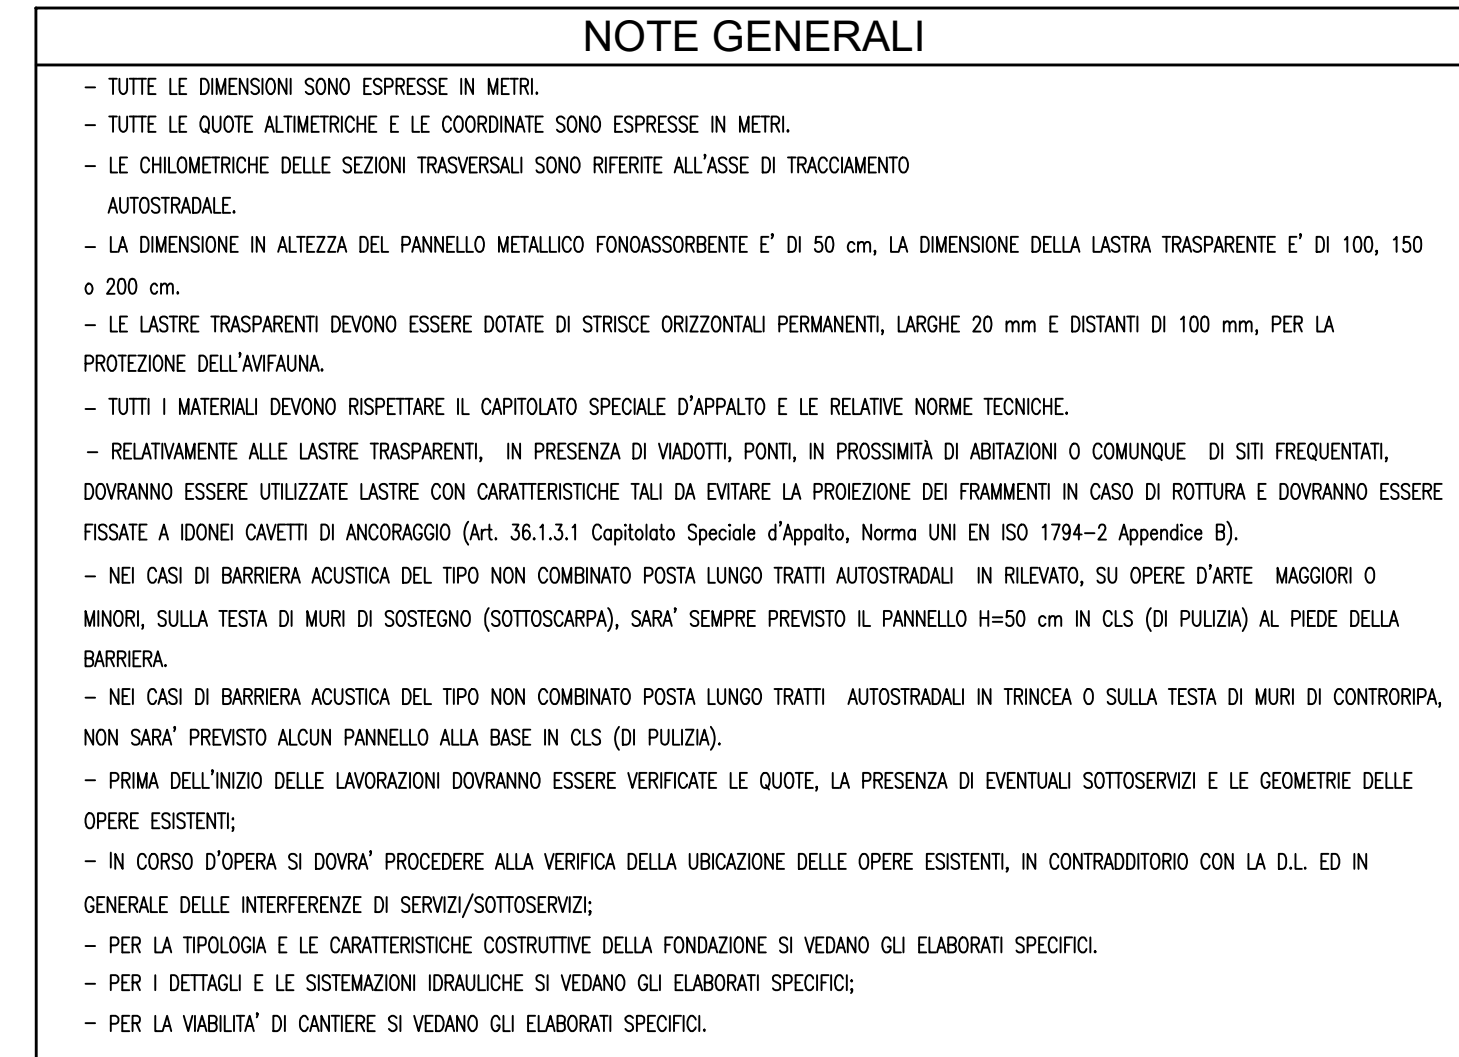
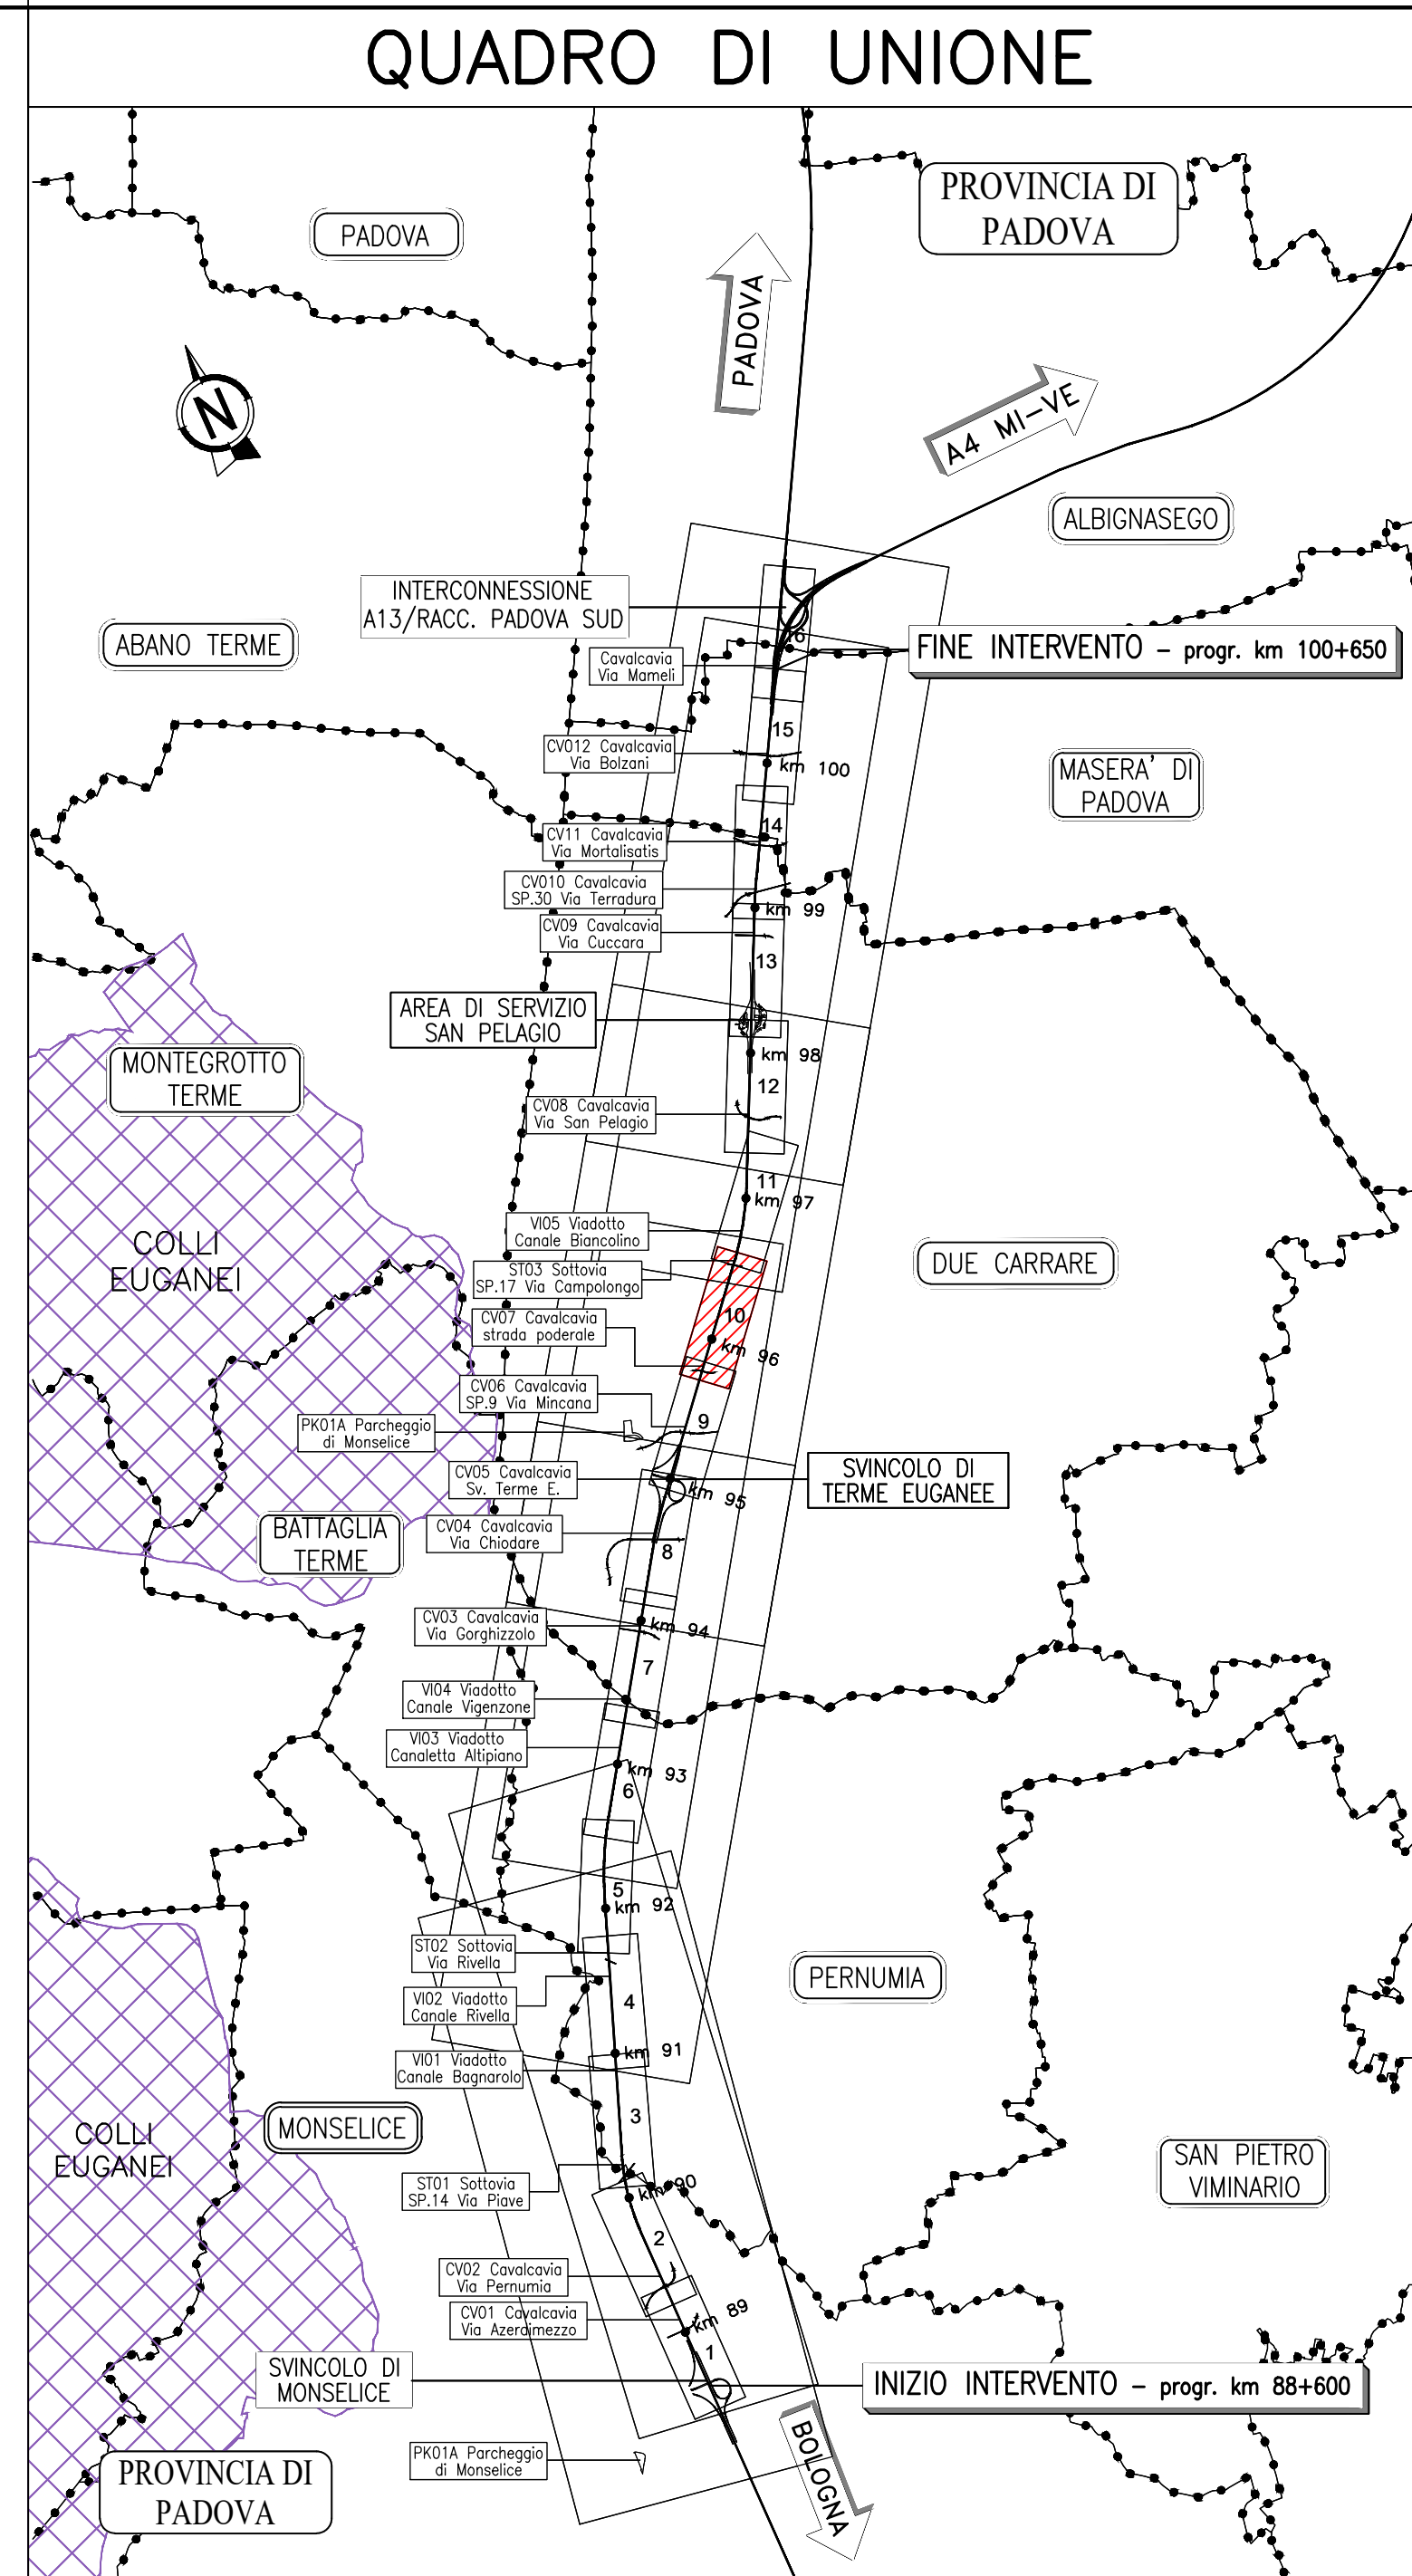


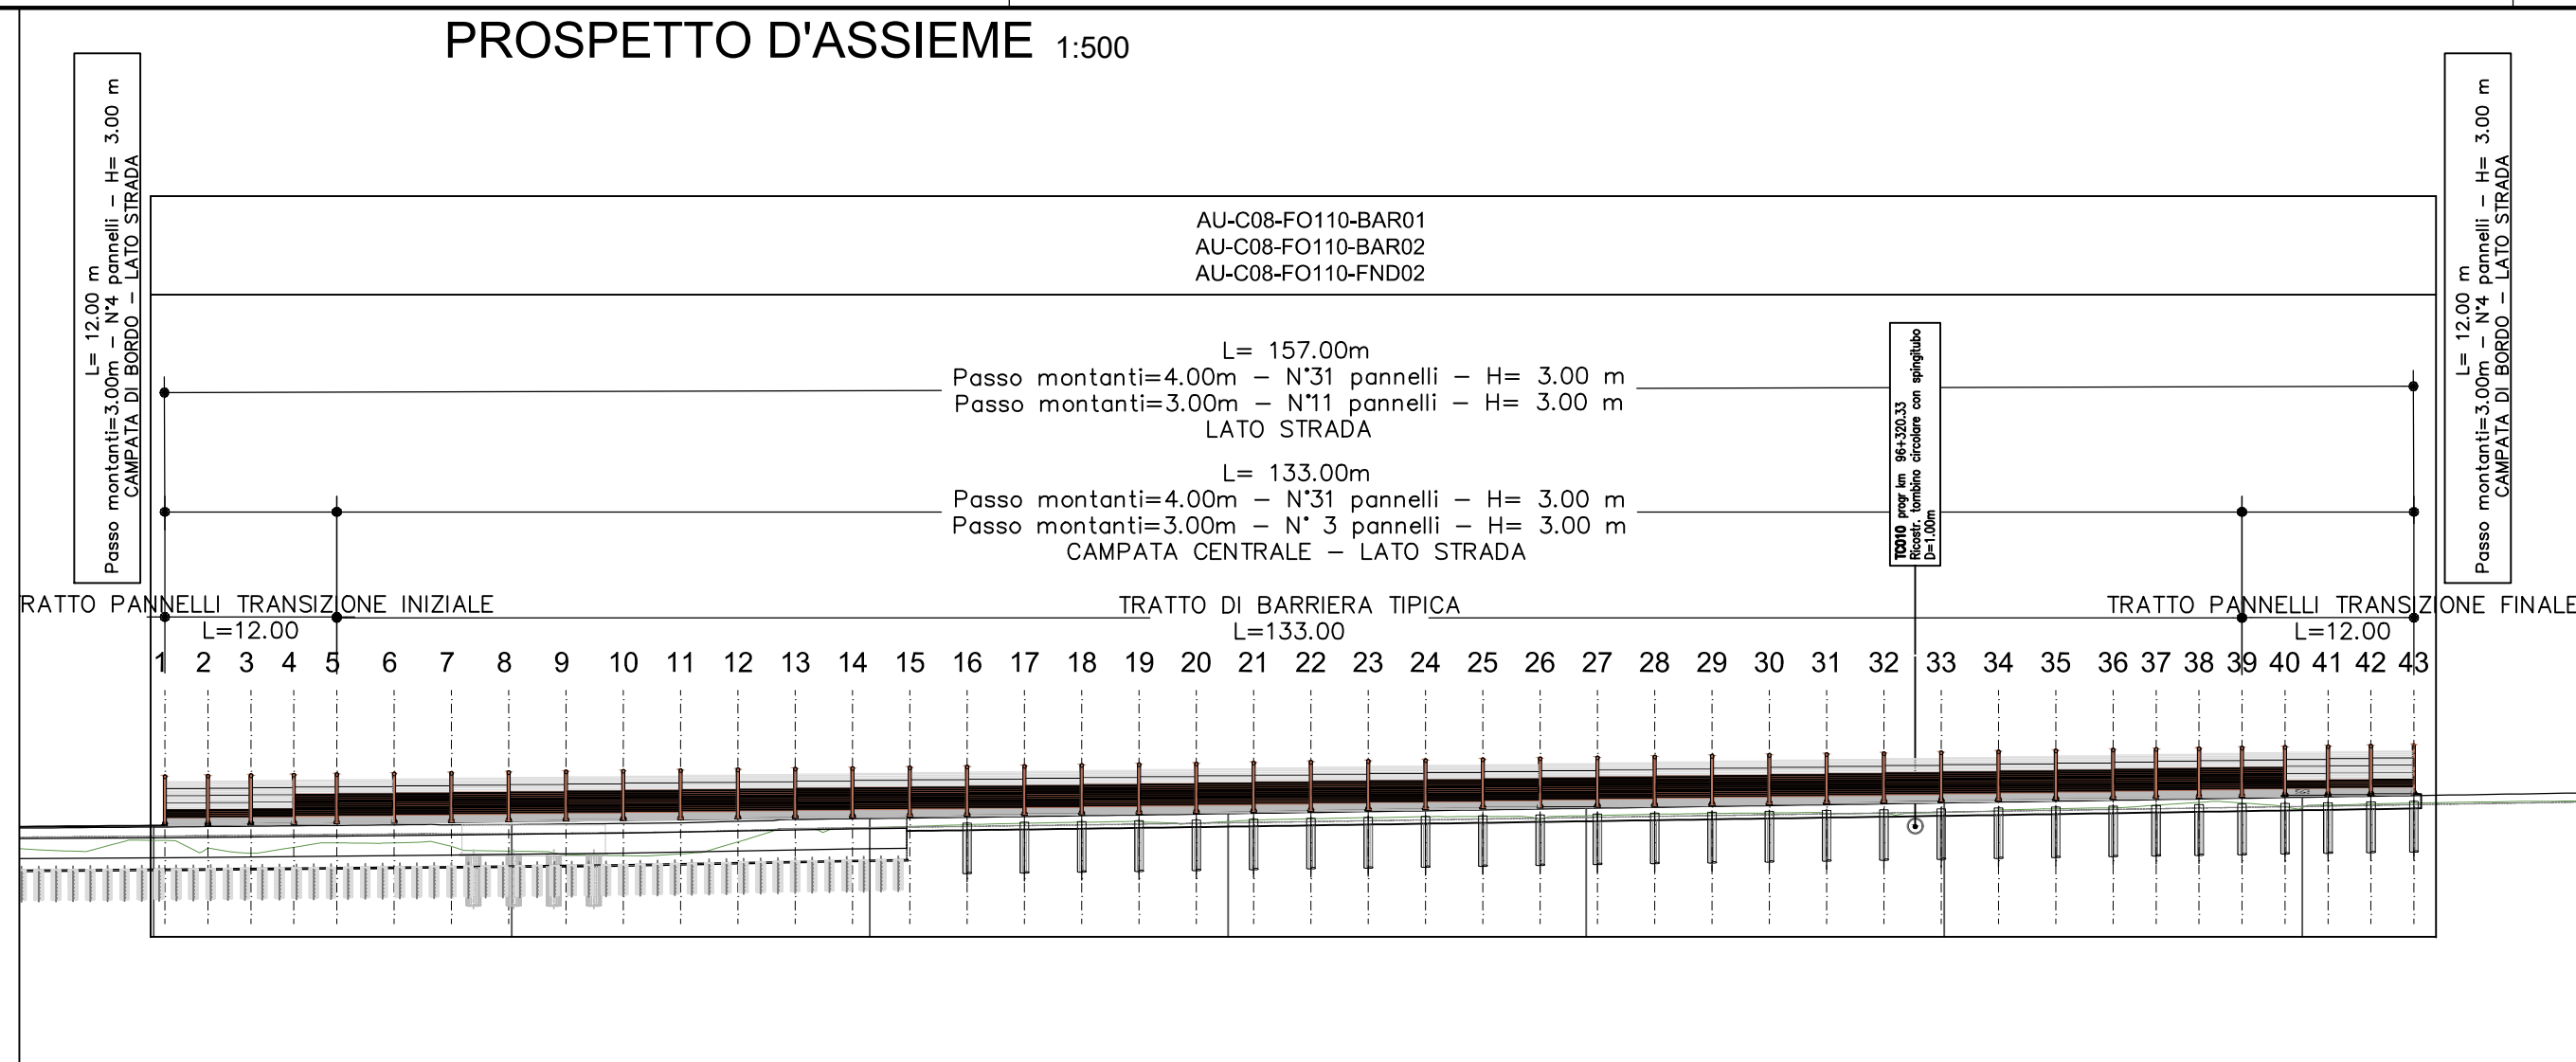

AUTOSTRADA (A13) : BOLOGNA-PADOVA



AMPLIAMENTO ALLA TERZA CORSIA
TRATTO : MONSELICE - PADOVA SUD

PROGETTO ESECUTIVO

ASPETTI AMBIENTAL

Barr acustica S L=157m H=3m pk96+199/96+355

Planimetria e prospettiva

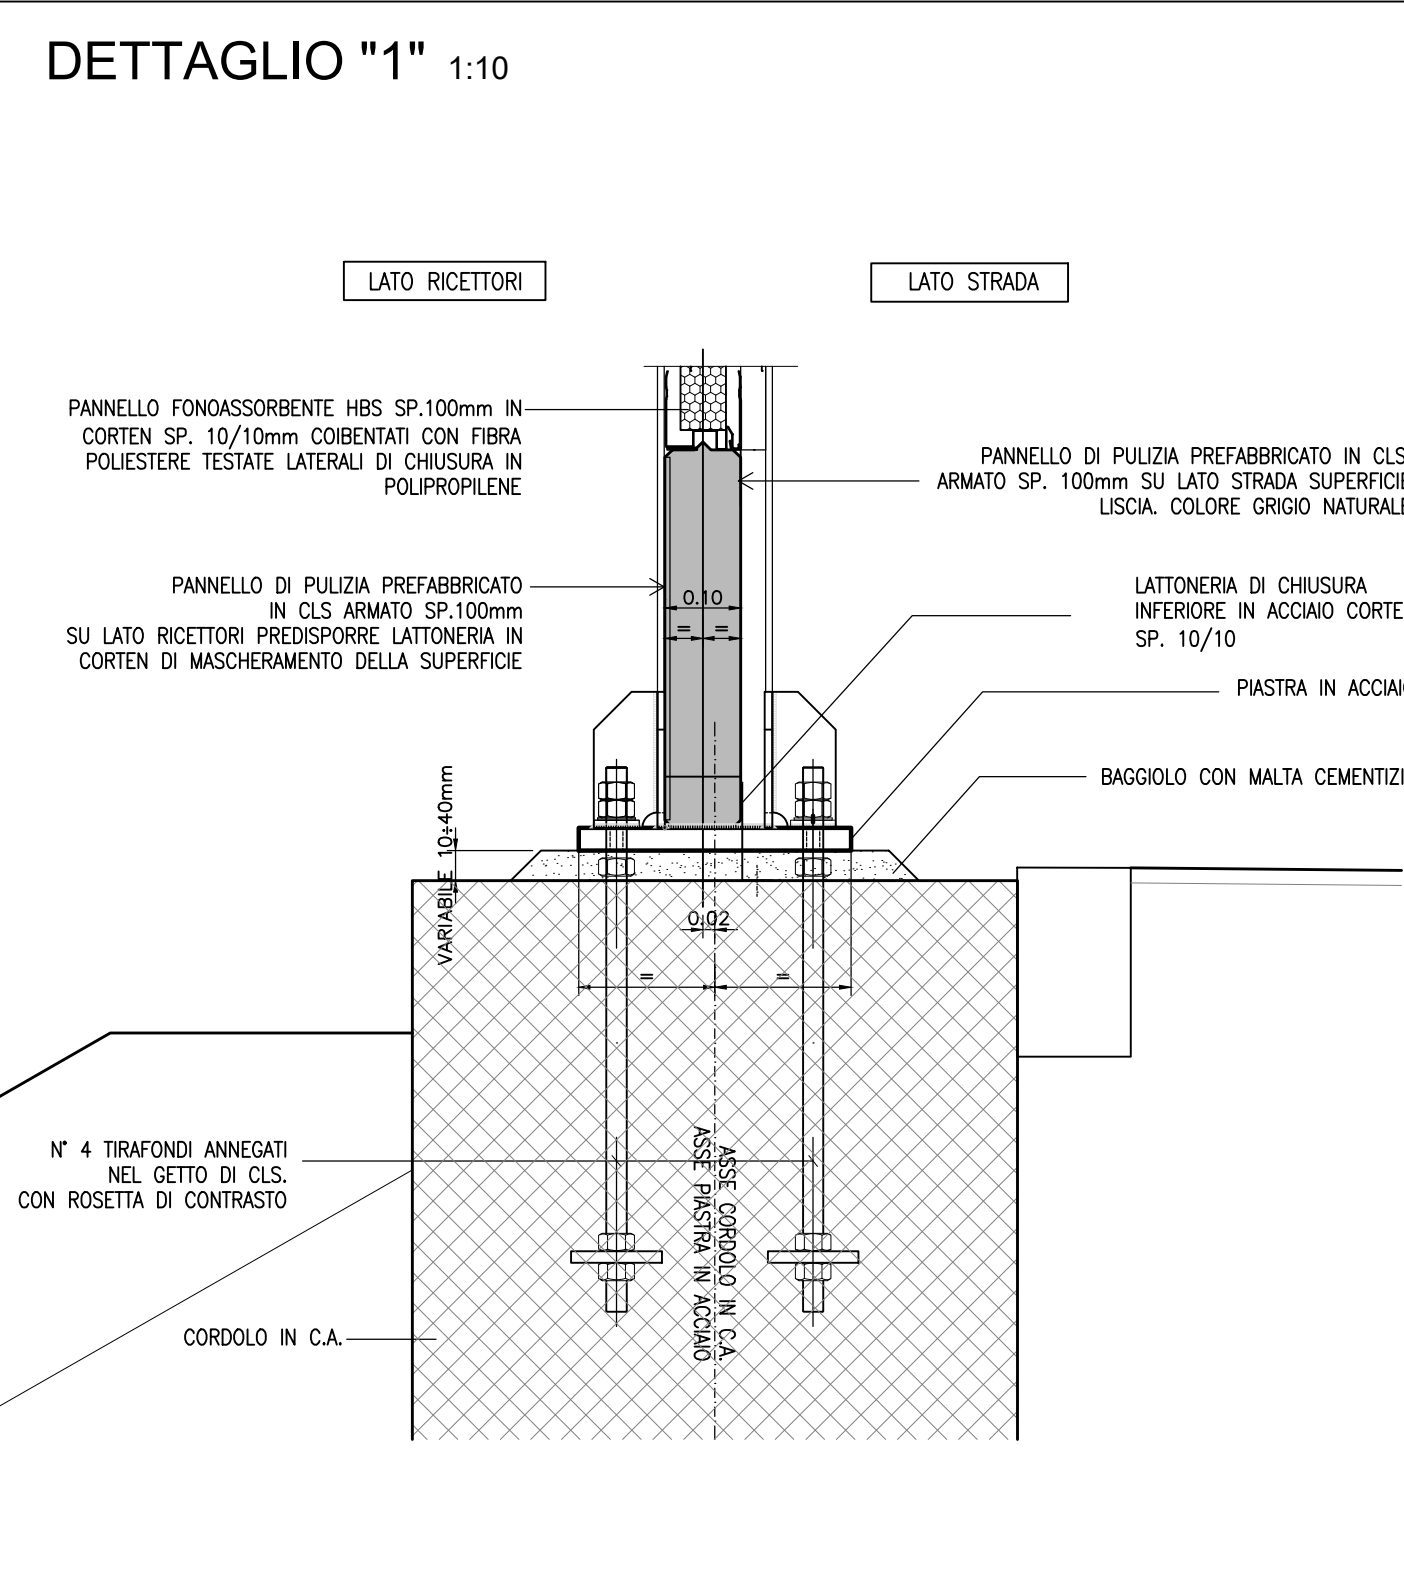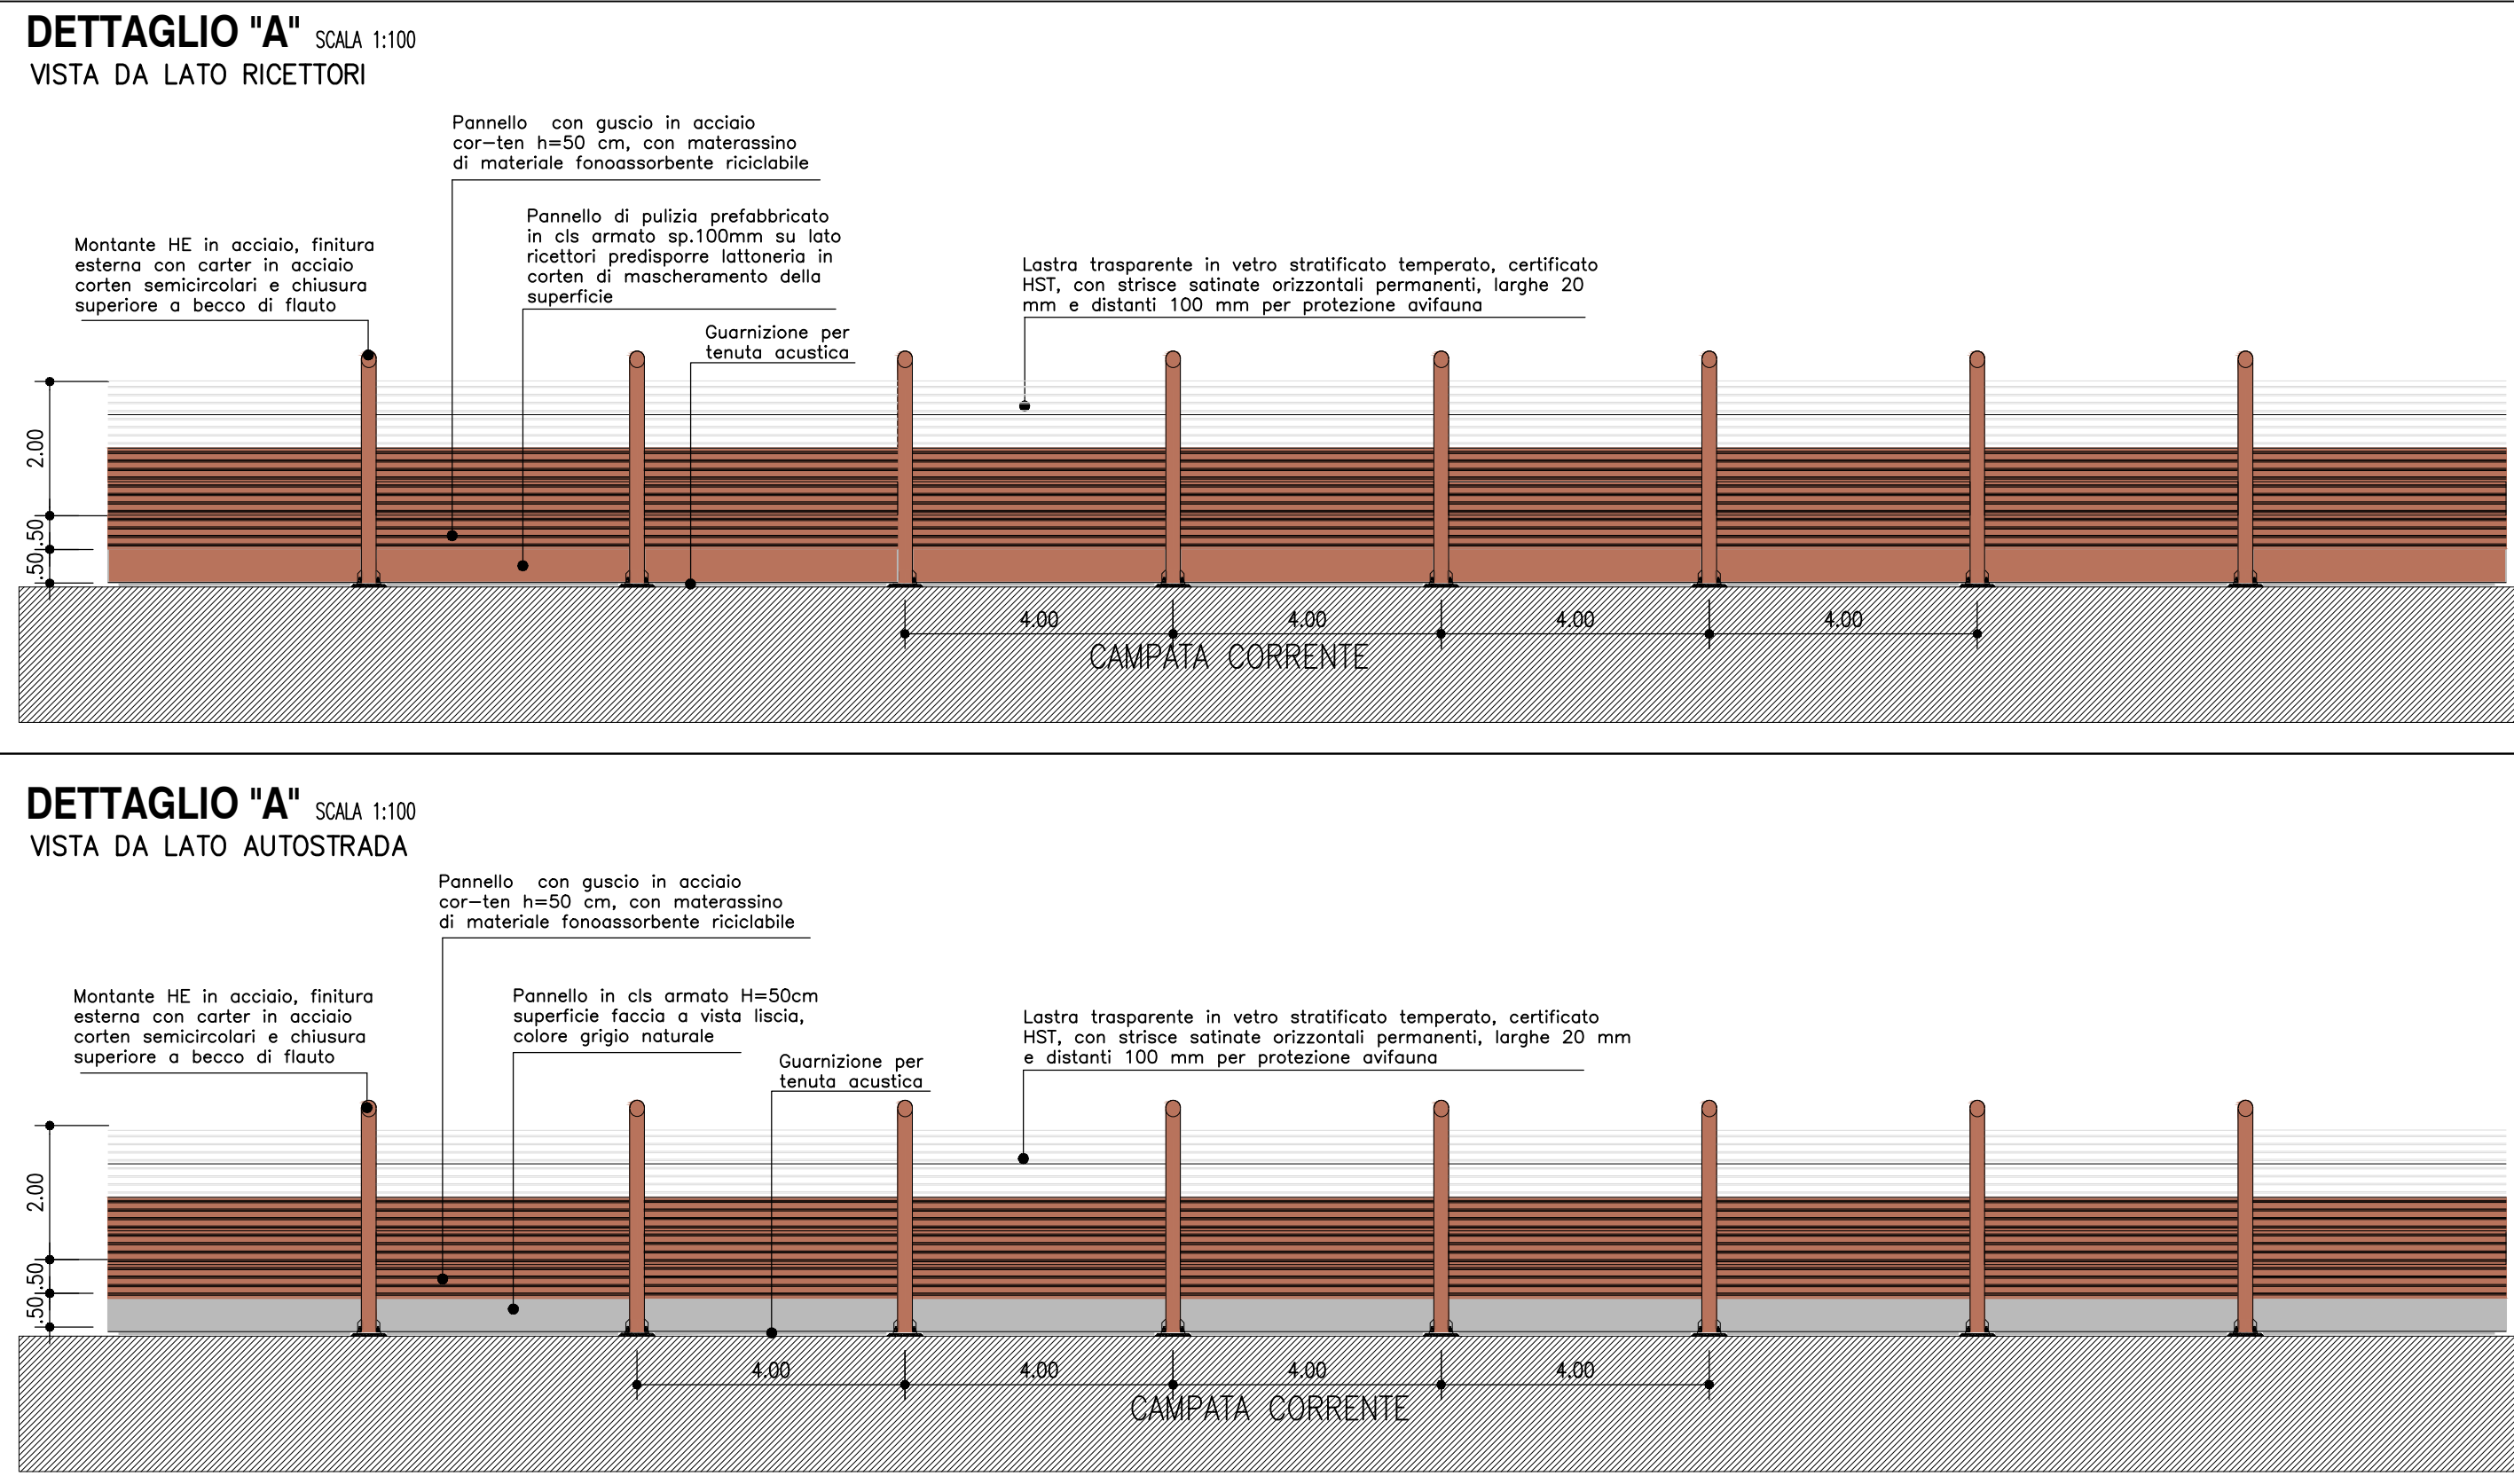


[illegible]

VISTO DEL COMMITTENTE

VISTO DEL CONCEDENTE

Ministero delle Infrastrutture e della mobilità sostenibile
DIPARTIMENTO PER LA PROGRAMMAZIONE, LE INFRASTRUTTURE DI TRASPORTE A RETE
E I SISTEMI DI MOBILITÀ SOSTENIBILI