
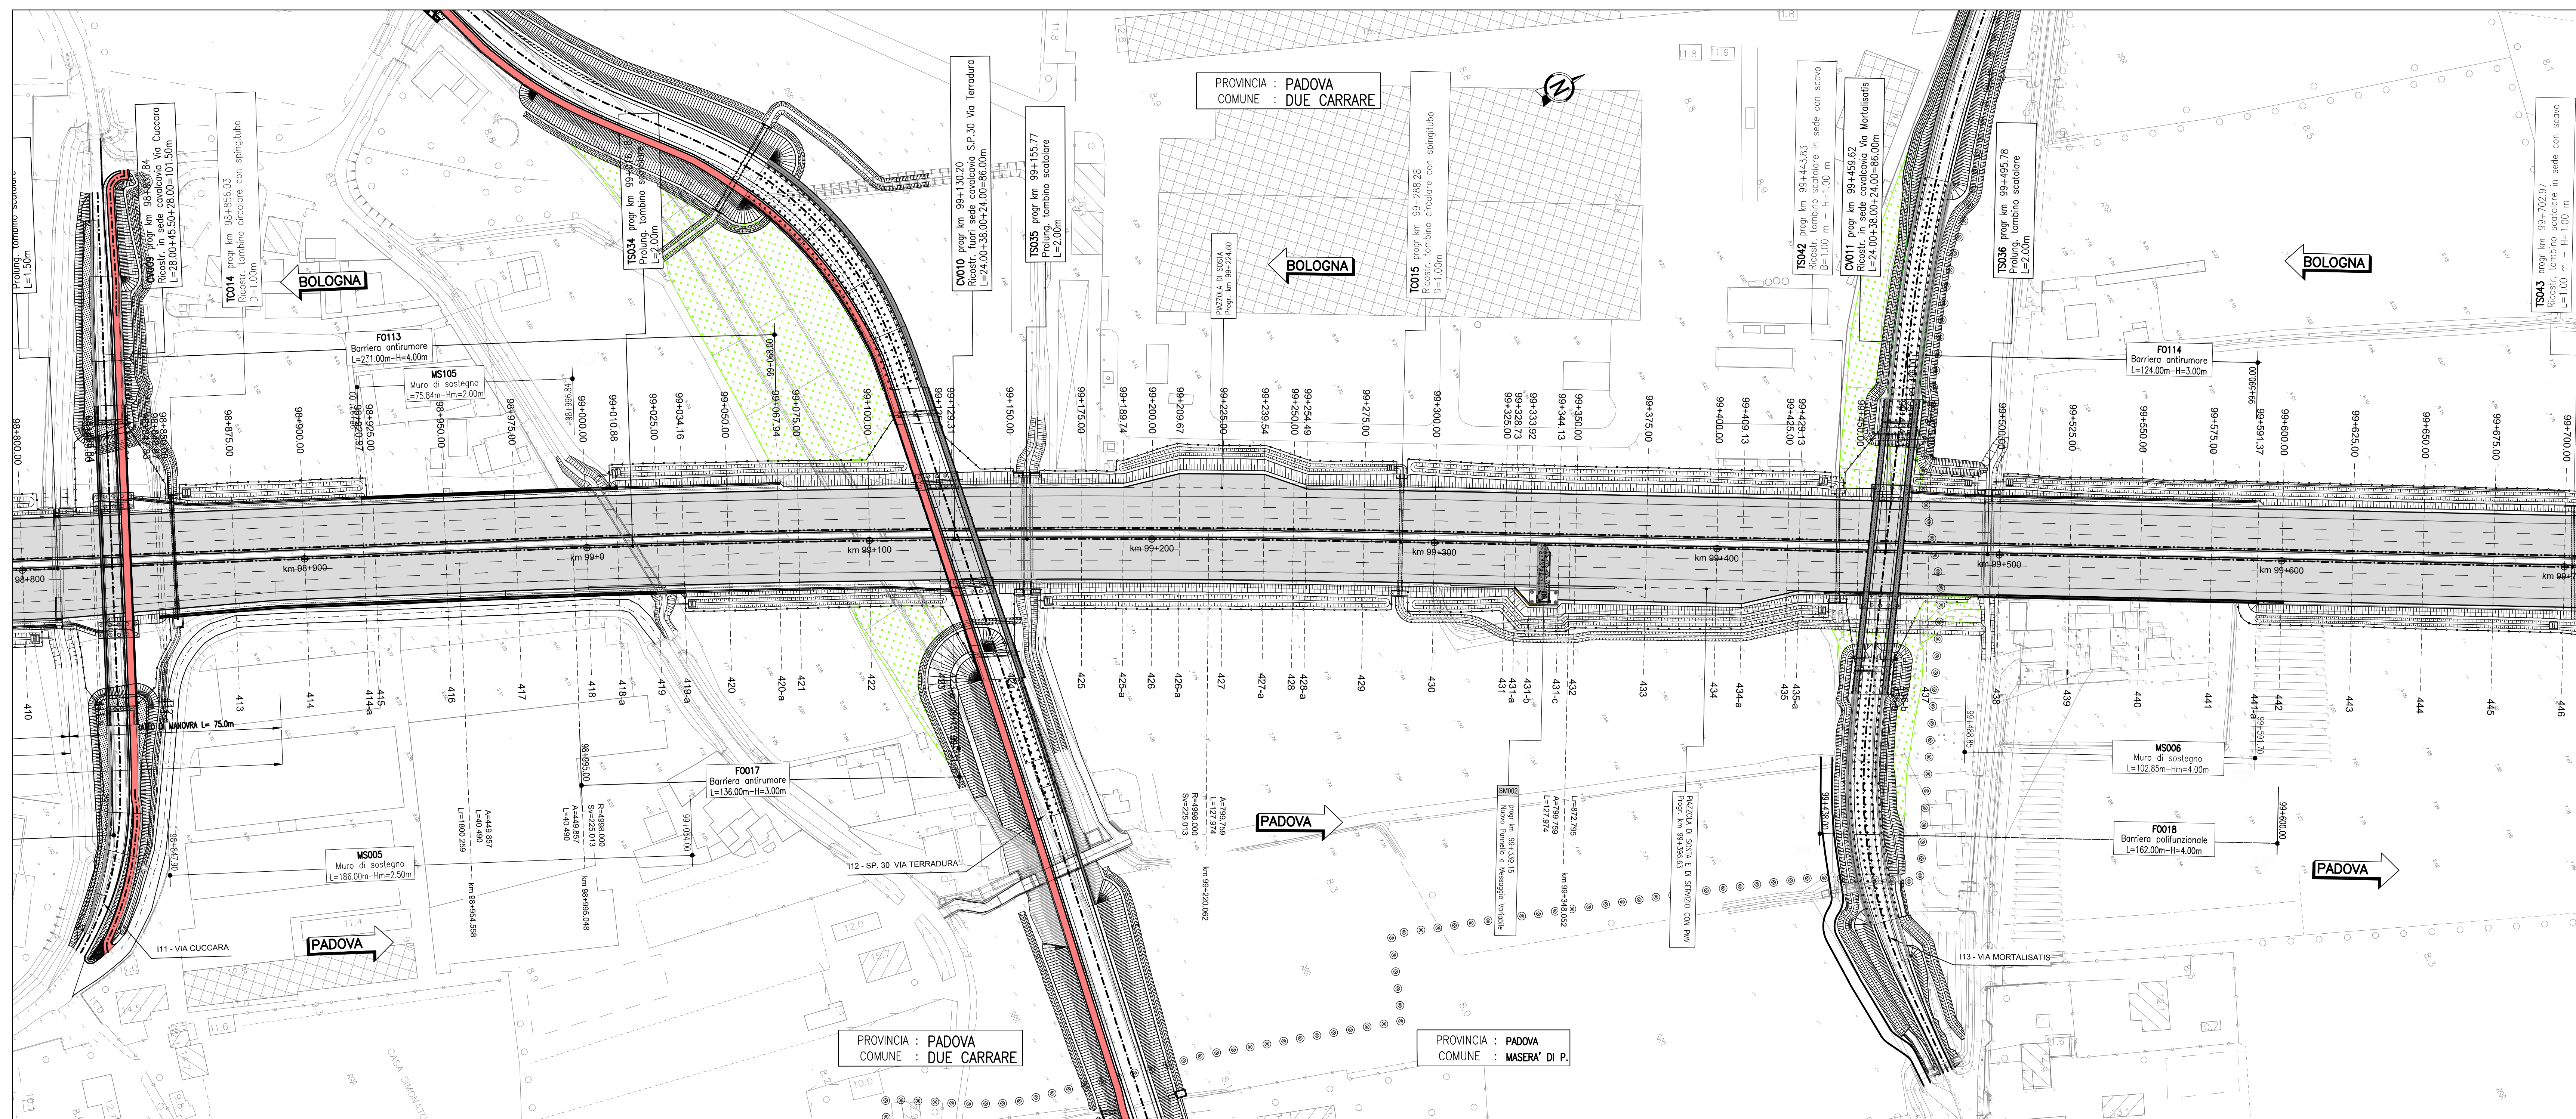



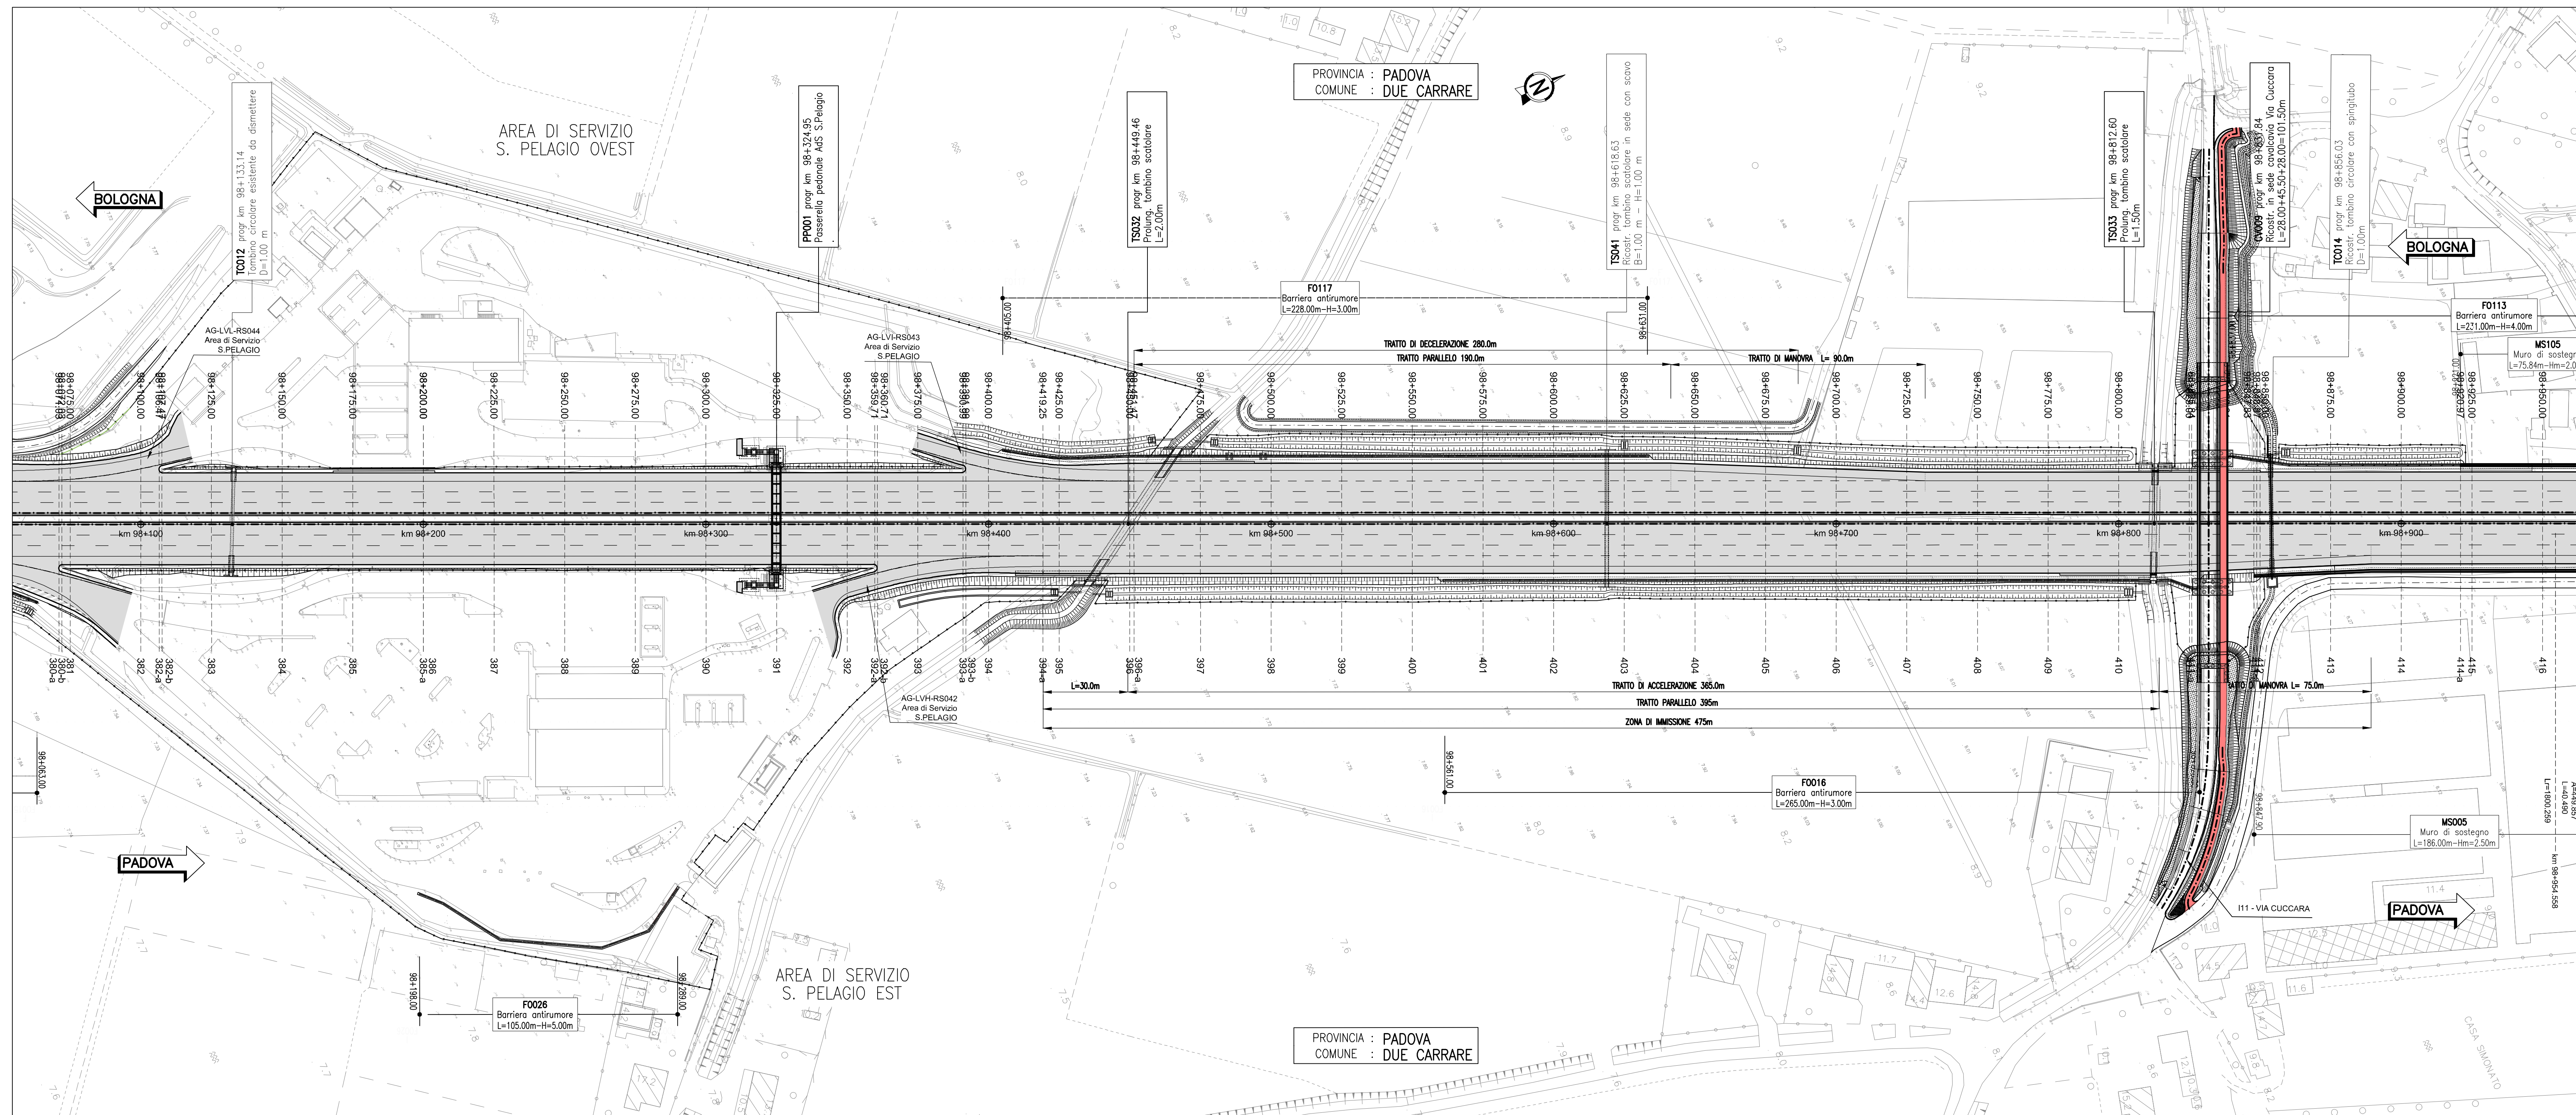



AUTOSTRADA (A13) : BOLOGNA-PADOVA

AMPLIAMENTO ALLA TERZA CORSIA
TRATTO : MONSELICE - PADOVA SUD

PROGETTO ESECUTIVO

AUTOSTRADA A13

PROGETTO STRADALE

Planimetria di progetto

Planimetria - Tav. 7
dal km 98+100 al km 99+600

IL PROGETTISTA SPECIALISTA Ing. Gianluca Saffarini Spazzolini Cod. Ingeg. M876190 Roma - Italia				IL RESPONSABILE INTEGRATORE PRESTAZIONI SPECIALISTICO Ing. Mauro Piprelli Cod. Ingeg. M876190 Roma - Italia				IL DIRETTORE TECNICO Ing. Gianluca Saffarini Spazzolini Cod. Ingeg. M876190 Roma - Italia			

[illegible]