



SEZIONE TIPO IN RILEVATO

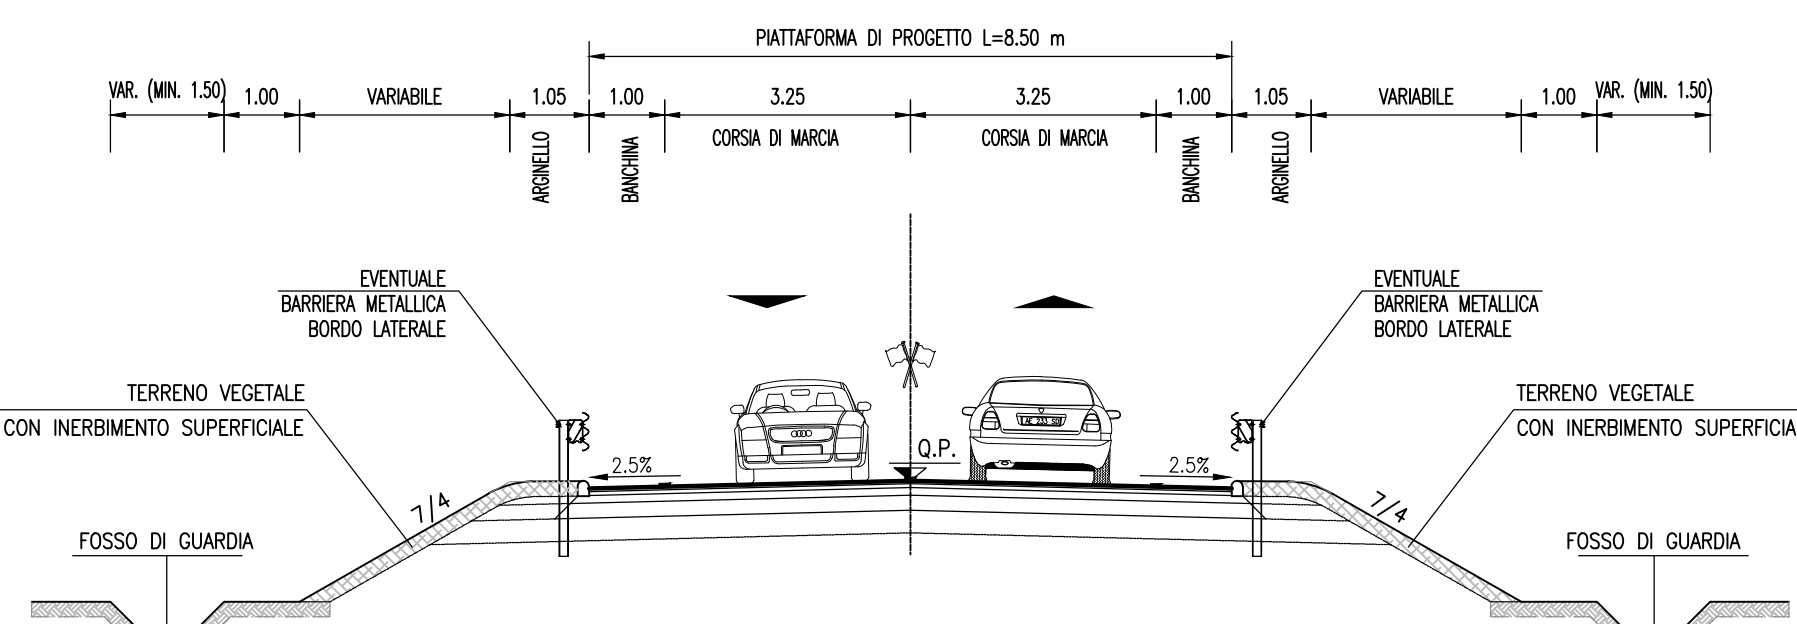



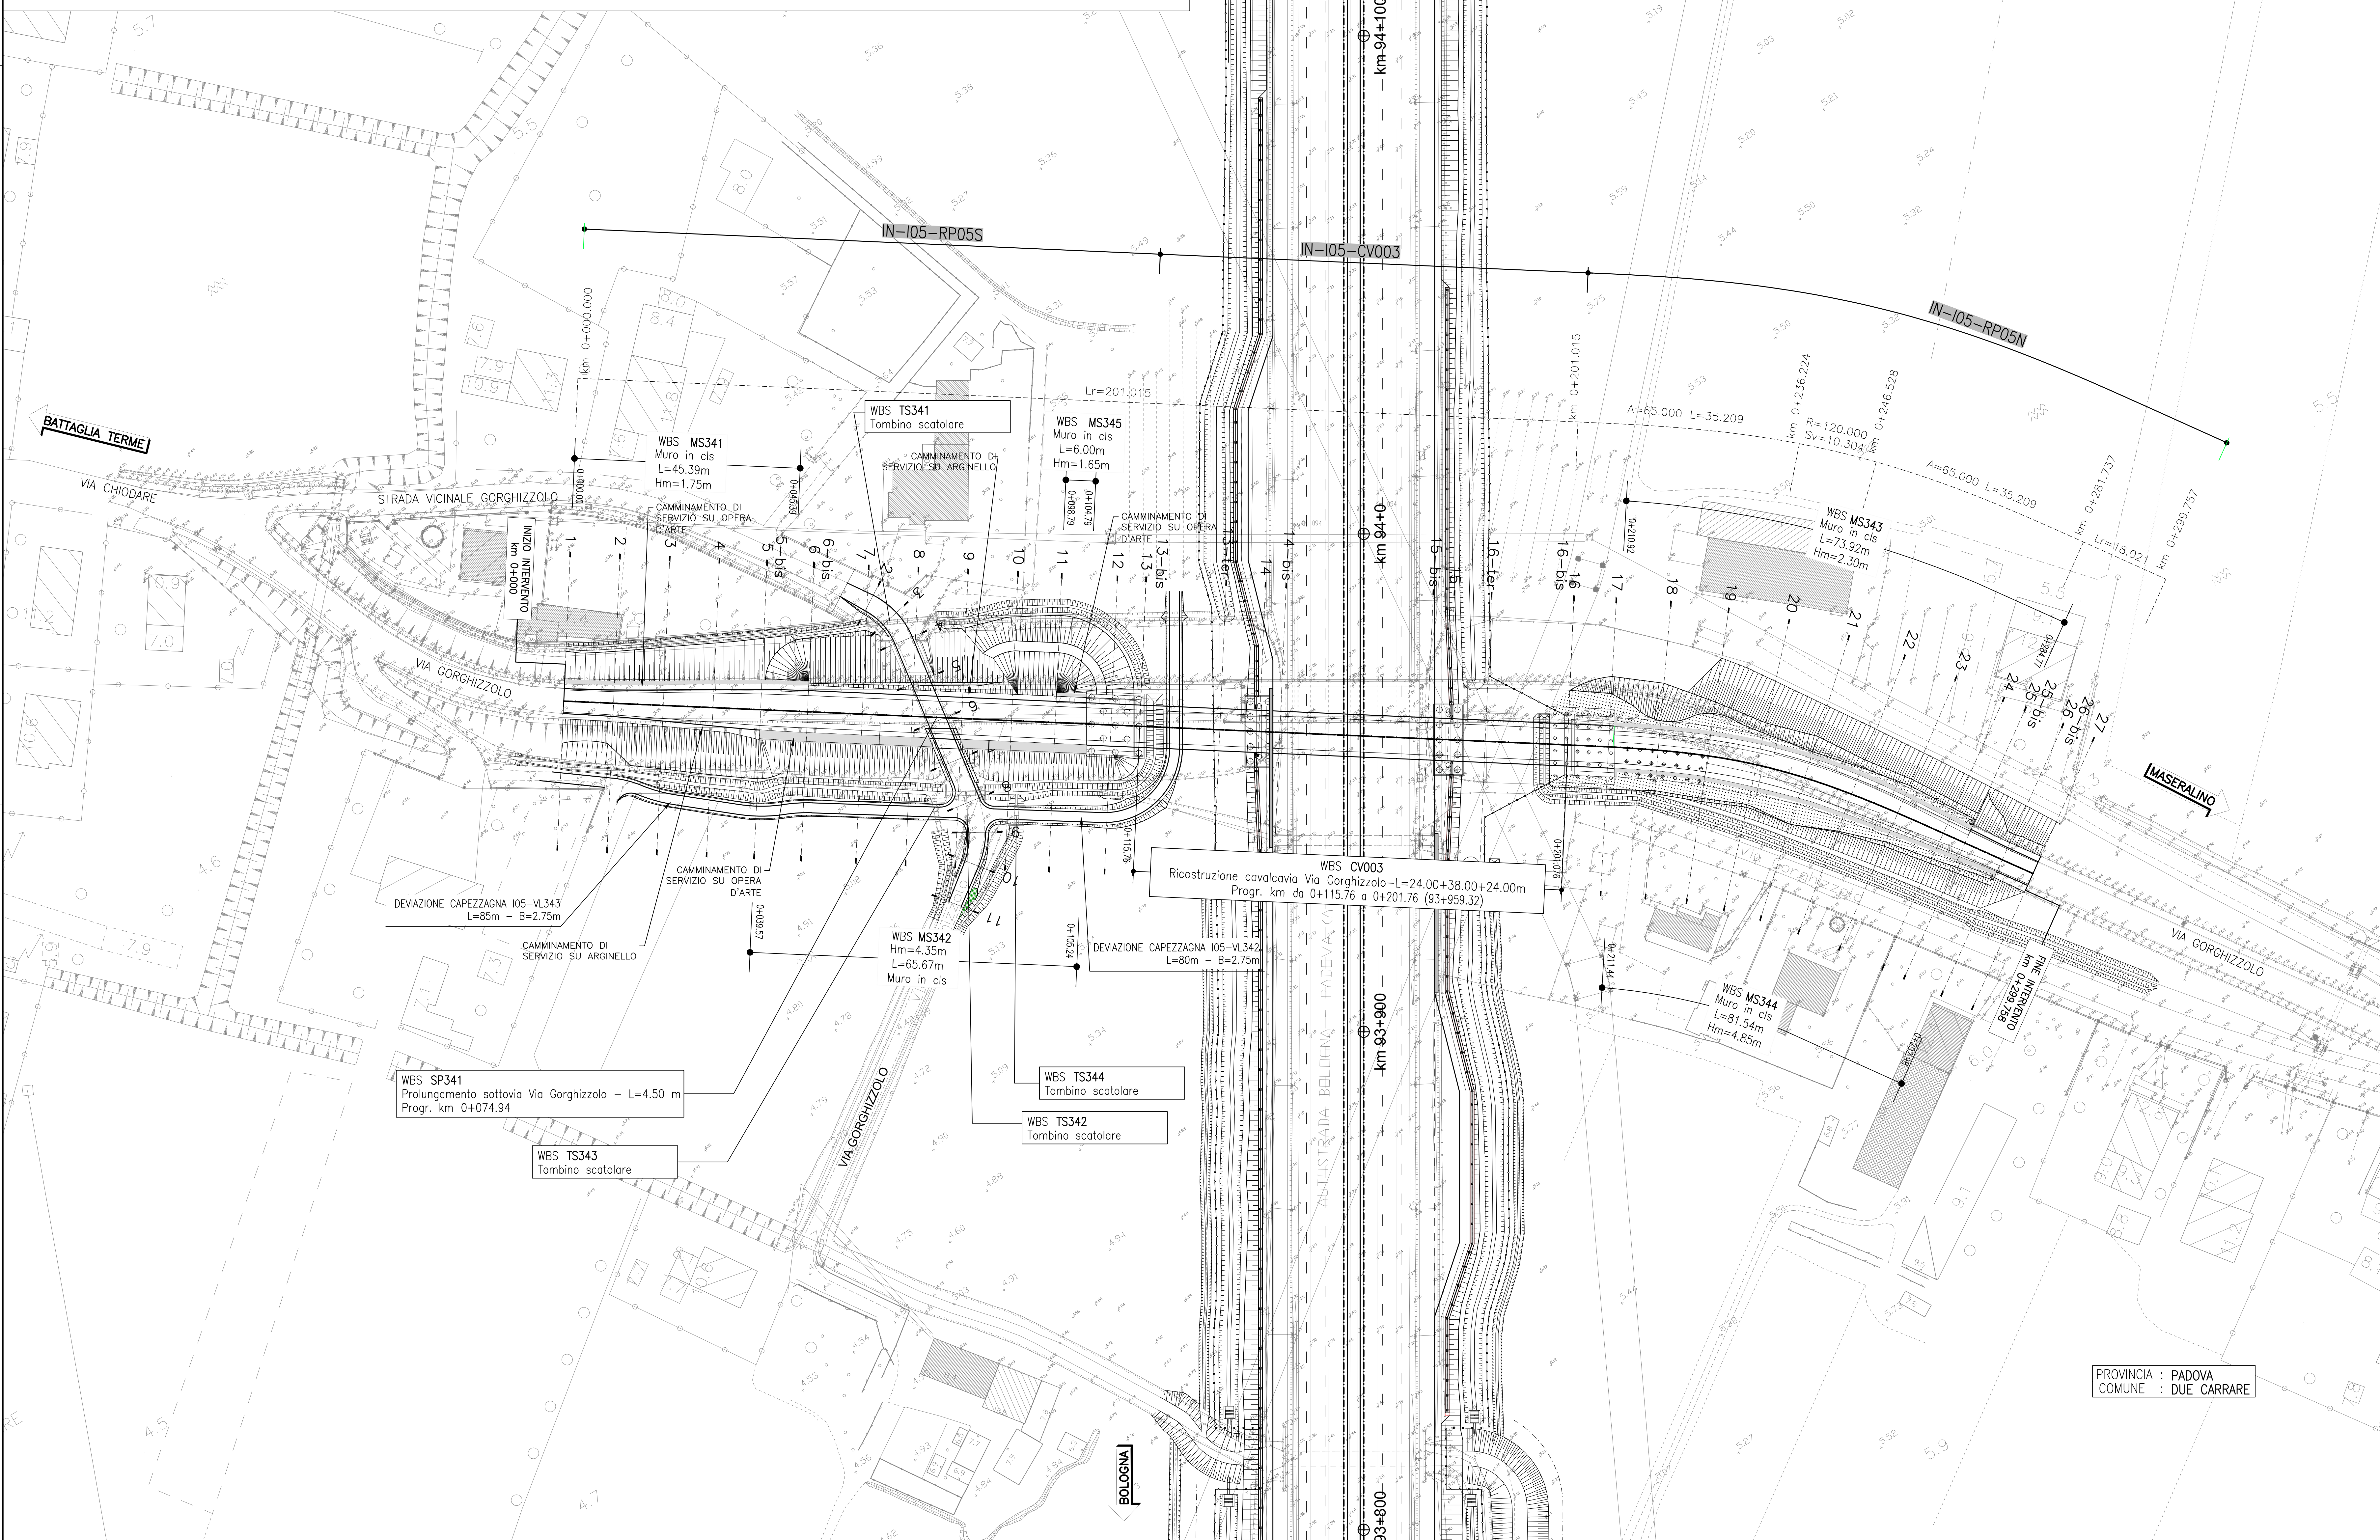

PROVINCIA : PADOVA
COMUNE : DUE CARRARE



AUTOSTRADA (A13) : BOLOGNA-PADOVA

AMPLIAMENTO ALLA TERZA CORSIA
TRATTO : MONSELICE - PADOVA SUD

PROGETTO ESECUTIVO

VIABILITA' INTERFERITE

Scavalco via Gorghizzolo - pk 93+959
Progetto stradale

Planimetria di progetto

1. PROGETTISTA SPECIALISTA <i>Ing. Gennaro Stabile</i> Ing. Gennaro Stabile SpA c/o. Mario N. 20706 Responsabile Strada				3. RESPONSABILE INTEGRAZIONE PRESTAZIONE SPECIALISTE <i>Ing. Mario Bignoli</i> Ing. Mario Bignoli SpA c/o. Ing. Mario N. 20706				5. DIRETTORE TECNICO <i>Ing. Gennaro Stabile</i> Ing. Gennaro Stabile SpA c/o. Ing. Mario N. 20706 T.A. - Strada				OPERATORE SCAIA VALTE																															
11315				0000				PE				IN				I05				RP05X				00000				D				STD				4502				0			

VISTO DEL COMMITTENTE  L. RESPONSABILE LAVORO DEL PROCEDIMENTO Ing. Maurizio Tomasi	VISTO DEL CONCEDENTE  Ministero delle Infrastrutture e della mobilità sostenibile DIREZIONE GENERALE PER LA PROTEZIONE E LA SICUREZZA DELLE STRADE E DEI TRASPORTI
---	--